

FLOOR PLAN NOTES:

1. ALL DIMENSIONS ARE TO THE ROUGH FRAME OF STUDS
2. CENTER ALL OPENINGS UNLESS OTHERWISE NOTED
3. THESE PLANS ARE NOT TO BE SCALED FOR CONSTRUCTION PURPOSES
4. FINAL CABINET LAYOUT WILL BE DESIGNED BY CABINET SUPPLIER
5. IT IS THE CONTRACTOR'S RESPONSIBILITY TO VERIFY THE ACCURACY OF ALL DETAILS AND DIMENSIONS
6. VERIFY WITH THE WINDOW MFG. ALL WINDOW SIZES AND EGRESS REQ.

	18" TOWEL BAR	
	24" TOWEL BAR	
	TOWEL RING	
	ROBE HOOK	
	PAPER HOLDER	
	SINGLE POLE SWITCH	
	THREE WAY SWITCH	
	FOUR WAY SWITCH	
	DIMMER SWITCH	
	SWITCH AND OUTLET	
	SINGLE OUTLET	
	DUPLEX OUTLET	
	CEILING OUTLET	
	FLOOR OUTLET	
	GROUND FAULT INTERRUPT	
	RANGE OUTLET	
	WATERPROOF OUTLET	
	HIGH VOLTAGE OUTLET (220)	
	GARBAGE DISPOSAL	
	SMOKE DETECTOR WALL/CLG	
	CARBON MONOXIDE WALL/CLG	
	THERMOSTAT	
	DATA OUTLET	
	DOOR BELL BUTTON	
	DOOR BELL CHIMES	
	TELEVISION OUTLET	
	TELEPHONE OUTLET	
	ELECTRICAL PANEL	
	FLOOD LIGHT	
	EXTERIOR WALL FIXTURE	
	GARAGE SERVICE DOOR	
	LIGHT TRACK PACKAGE	
	BATH FAN	
	BATH FAN / LIGHT COMBO	
	PULL CHAIN FIXTURE	
	CEILING FIXTURE - FLUSH MOUNT	
	CEILING KEYLESS LIGHT	
	WATERPROOF RECESSED CAN	
	HANGING CEILING FIXTURE	
	WALL FIXTURE SINGLE	
	WALL FIXTURE DOUBLE	
	RECESSED CAN LIGHT FIXTURE	
	RECESSED EYEBAL CAN FIXTURE	
	BATH STRIP LIGHT	
	WALL SCONCE	
	UNDER CABINET LIGHT FIXTURE	
	PENDANT LIGHT FIXTURE	
	CLOSET CASTER LIGHT	
	LIGHTED CEILING FAN PACKAGE	
	CEILING LIGHT WITH ROUGH IN FOR FAN (TWO SWITCHES)	
	1 X 4 FLUORESCENT PACKAGE	

BASEMENT FLOOR PLAN

SCALE: 1/8"=1'-0"



ROBUCK HOMES
Post Office Box 17102
Raleigh, NC 27619
(919) 876-9200
WWW.ROBUCKHOMES.COM

Whitsun
Design Studio Basement
1/8" = 1'-0"

SR009

NOTICE:
All drawings, specifications and copies remain the property of Robuck Home Triangle, LLC. Unauthorized use of these documents on any project without written permission from Robuck Homes Triangle, LLC, is strictly prohibited. This design is protected by federal copyright laws.

Robuck Homes reserves the the right to make modifications to Floor Plans, Dimensions, Materials, and Specifications without notice.

DO NOT SCALE DRAWINGS
FOR DIMENSIONS NOT SHOWN
CONTACT THE BIM MANAGER FOR CLARIFICATION


© Copyright 1998 - 2021
ROBUCK HOMES, INC.

DRAWN BY
JTC

CHECKED BY

CONTACT INFO
BIM@robuckhomes.com

PRINT DATE
08/25/2021

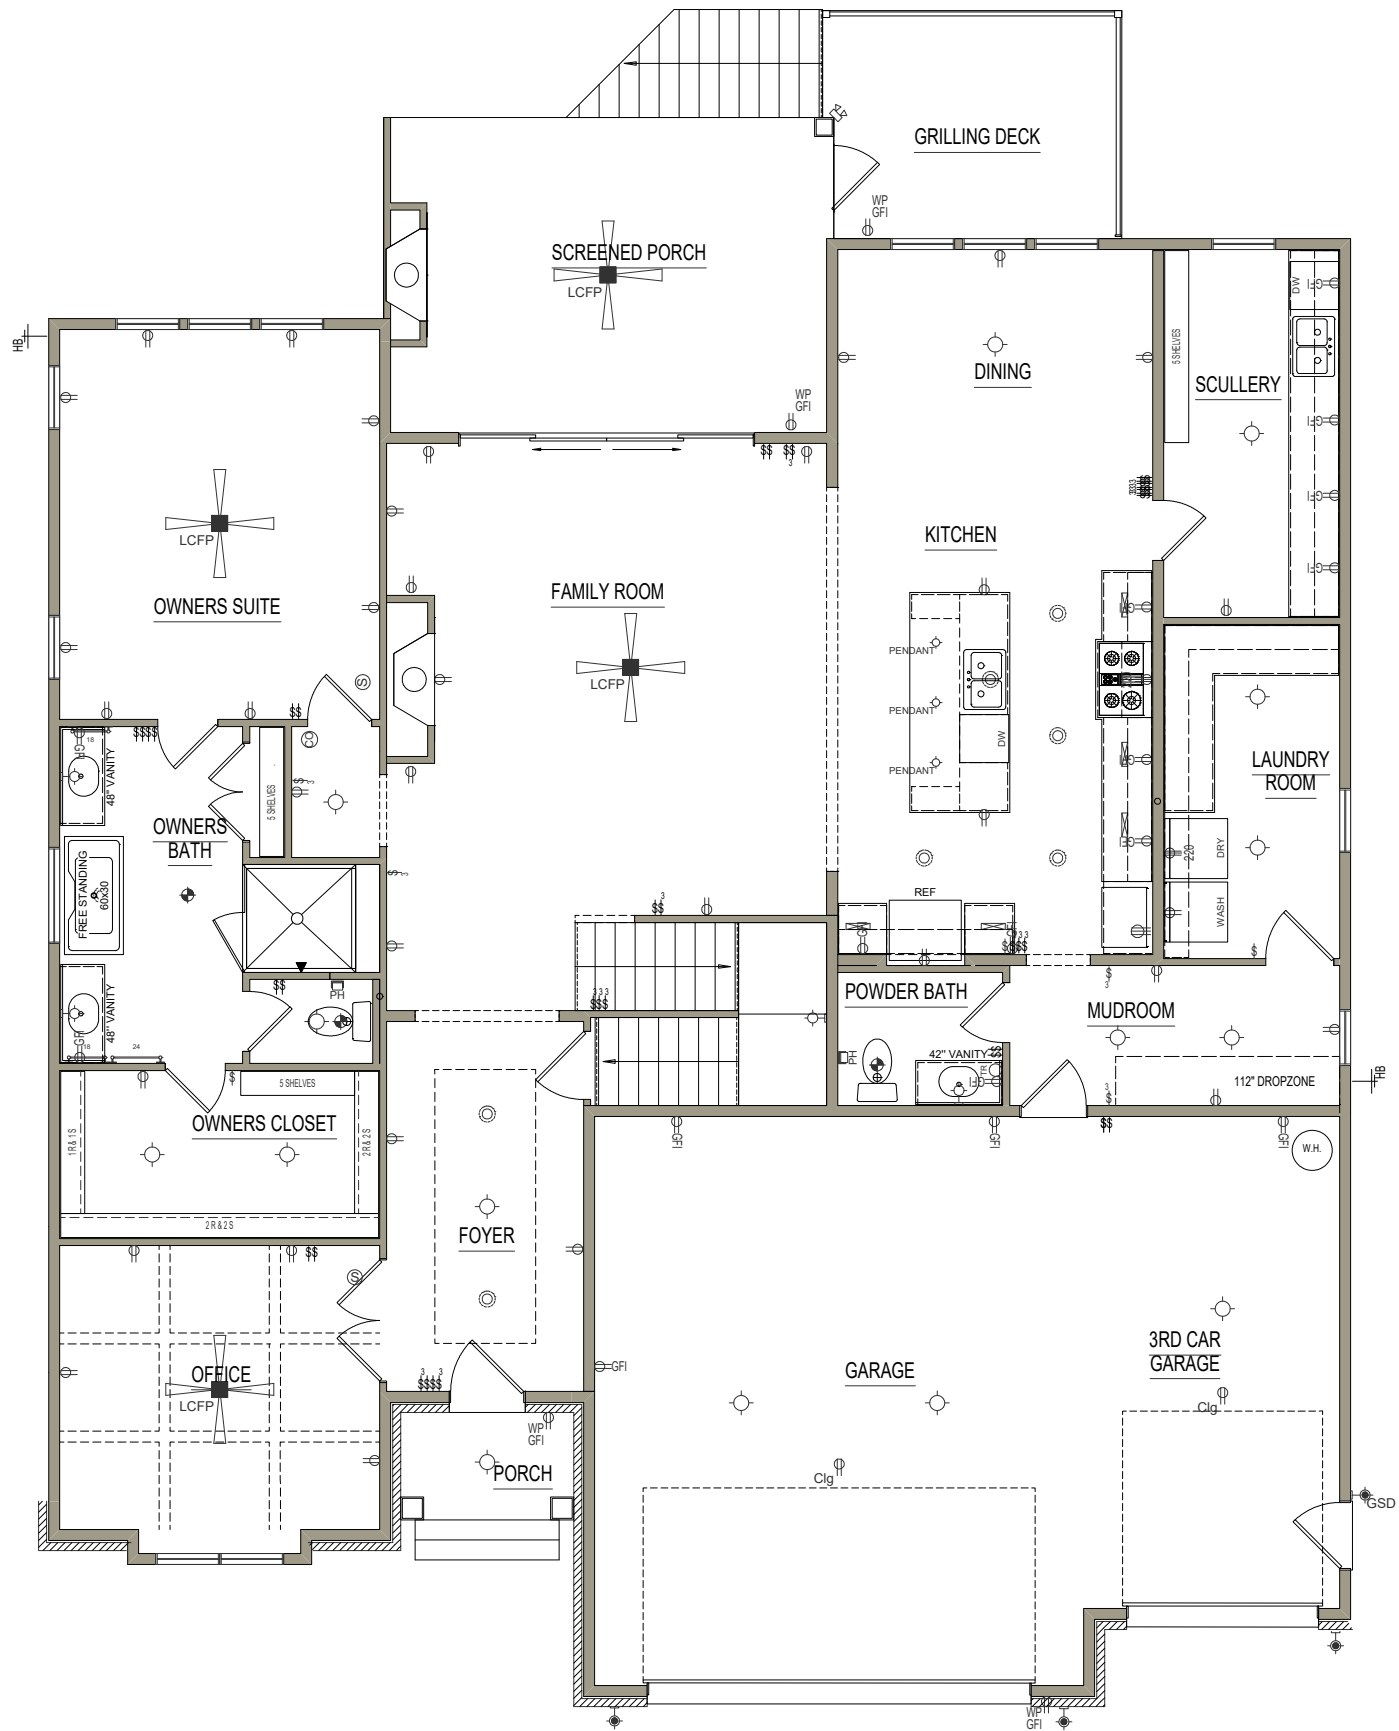

FIRST FLOOR PLAN

SCALE: 1/8"=1'-0"

- FLOOR PLAN NOTES:
1. ALL DIMENSIONS ARE TO THE ROUGH FRAME OF STUDS
 2. CENTER ALL OPENINGS UNLESS OTHERWISE NOTED
 3. THESE PLANS ARE NOT TO BE SCALED FOR CONSTRUCTION PURPOSES
 4. FINAL CABINET LAYOUT WILL BE DESIGNED BY CABINET SUPPLIER
 5. IT IS THE CONTRACTOR'S RESPONSIBILITY TO VERIFY THE ACCURACY OF ALL DETAILS AND DIMENSIONS
 6. VERIFY WITH THE WINDOW MFG. ALL WINDOW SIZES AND EGRESS REQ.

	18" TOWEL BAR
	24" TOWEL BAR
	TOWEL RING
	ROBE HOOK
	PAPER HOLDER
	SINGLE POLE SWITCH
	THREE WAY SWITCH
	FOUR WAY SWITCH
	DIMMER SWITCH
	SWITCH AND OUTLET
	SINGLE OUTLET
	DUPLEX OUTLET
	CEILING OUTLET
	FLOOR OUTLET
	GROUND FAULT INTERRUPT
	RANGE OUTLET
	WATERPROOF OUTLET
	HIGH VOLTAGE OUTLET (220)
	GARBAGE DISPOSAL
	SMOKE DETECTOR WALL/CLG
	CARBON MONOXIDE WALL/CLG
	THERMOSTAT
	DATA OUTLET
	DOOR BELL BUTTON
	DOOR BELL CHIMES
	TELEVISION OUTLET
	TELEPHONE OUTLET
	ELECTRICAL PANEL
	FLOOD LIGHT
	EXTERIOR WALL FIXTURE
	GARAGE SERVICE DOOR
	LIGHT TRACK PACKAGE
	BATH FAN
	BATH FAN / LIGHT COMBO
	PULL CHAIN FIXTURE
	CEILING FIXTURE - FLUSH MOUNT
	CEILING KEYLESS LIGHT
	WATERPROOF RECESSED CAN
	HANGING CEILING FIXTURE
	WALL FIXTURE SINGLE
	WALL FIXTURE DOUBLE
	RECESSED CAN LIGHT FIXTURE
	RECESSED EYEBAL CAN FIXTURE
	BATH STRIP LIGHT
	WALL SCONCE
	UNDER CABINET LIGHT FIXTURE
	PENDANT LIGHT FIXTURE
	CLOSET CASTER LIGHT
	LIGHTED CEILING FAN PACKAGE
	CEILING LIGHT WITH ROUGH IN FOR FAN (TWO SWITCHES)
	1 X 4 FLUORESCENT PACKAGE



ROBUCK HOMES
Post Office Box 17102
Raleigh, NC 27619
(919) 876-9200
WWW.ROBUCKHOMES.COM

Whitsun
Design Studio First Floor
1/8" = 1'-0"

SR009

NOTICE:
All drawings, specifications and copies remain the property of Robuck Home Triangle, LLC. Unauthorized use of these documents on any project without written permission from Robuck Homes Triangle, LLC, is strictly prohibited. This design is protected by federal copyright laws.

Robuck Homes reserves the the right to make modifications to Floor Plans, Dimensions, Materials, and Specifications without notice.

DO NOT SCALE DRAWINGS
FOR DIMENSIONS NOT SHOWN CONTACT THE BIM MANAGER FOR CLARIFICATION

© Copyright 1998 - 2021
ROBUCK HOMES, INC.

DRAWN BY
JTC

CHECKED BY

CONTACT INFO
BIM@robuckhomes.com

PRINT DATE
08/25/2021

D-1



SECOND FLOOR PLAN

SCALE: 1/8"=1'-0"

FLOOR PLAN NOTES:

- 1. ALL DIMENSIONS ARE TO THE ROUGH FRAME OF STUDS
- 2. CENTER ALL OPENINGS UNLESS OTHERWISE NOTED
- 3. THESE PLANS ARE NOT TO BE SCALED FOR CONSTRUCTION PURPOSES
- 4. FINAL CABINET LAYOUT WILL BE DESIGNED BY CABINET SUPPLIER
- 5. IT IS THE CONTRACTOR'S RESPONSIBILITY TO VERIFY THE ACCURACY OF ALL DETAILS AND DIMENSIONS
- 6. VARIY WITH THE WINDOW MFG. ALL WINDOW SIZES AND EGRESS REQ.

	18" TOWEL BAR
	24" TOWEL BAR
	TOWEL RING
	ROBE HOOK
	PAPER HOLDER
	SINGLE POLE SWITCH
	THREE WAY SWITCH
	FOUR WAY SWITCH
	DIMMER SWITCH
	SWITCH AND OUTLET
	SINGLE OUTLET
	DUPLEX OUTLET
	CEILING OUTLET
	FLOOR OUTLET
	GROUND FAULT INTERRUPT
	RANGE OUTLET
	WATERPROOF OUTLET
	HIGH VOLTAGE OUTLET (220)
	GARBAGE DISPOSAL
	SMOKE DETECTOR WALL/CLG
	CARBON MONOXIDE WALL/CLG
	THERMOSTAT
	DATA OUTLET
	DOOR BELL BUTTON
	DOOR BELL CHIMES
	TELEVISION OUTLET
	TELEPHONE OUTLET
	ELECTRICAL PANEL
	FLOOD LIGHT
	EXTERIOR WALL FIXTURE
	GARAGE SERVICE DOOR
	LIGHT TRACK PACKAGE
	BATH FAN
	BATH FAN / LIGHT COMBO
	PULL CHAIN FIXTURE
	CEILING FIXTURE - FLUSH MOUNT
	CEILING KEYLESS LIGHT
	WATERPROOF RECESSED CAN
	HANGING CEILING FIXTURE
	WALL FIXTURE SINGLE
	WALL FIXTURE DOUBLE
	RECESSED CAN LIGHT FIXTURE
	RECESSED EYEBAL CAN FIXTURE
	BATH STRIP LIGHT
	WALL SCONCE
	UNDER CABINET LIGHT FIXTURE
	PENDANT LIGHT FIXTURE
	CLOSET CASTER LIGHT
	LIGHTED CEILING FAN PACKAGE
	CEILING LIGHT WITH ROUGH IN FOR FAN (TWO SWITCHES)
	FLUORESCENT PACKAGE



ROBUCK HOMES
Post Office Box 17102
Raleigh, NC 27619
(919) 876-9200
WWW.ROBUCKHOMES.COM

Whitsun
Design Studio Second Floor
1/8" = 1'-0"

SR009
NOTICE:
All drawings, specifications and copies remain the property of Robuck Home Triangle, LLC. Unauthorized use of these documents on any project without written permission from Robuck Homes Triangle, LLC, is strictly prohibited. This design is protected by federal copyright laws.

Robuck Homes reserves the the right to make modifications to Floor Plans, Dimensions, Materials, and Specifications without notice.

DO NOT SCALE DRAWINGS
FOR DIMENSIONS NOT SHOWN CONTACT THE BIM MANAGER FOR CLARIFICATION

© Copyright 1998 - 2021
ROBUCK HOMES, INC.

DRAWN BY
JTC


CHECKED BY

CONTACT INFO
BIM@robuckhomes.com

PRINT DATE
08/25/2021

D-2

NOTE: ALL OVERHANGS 1'-0"
UNLESS OTHERWISE NOTED.
SEE SUBDIVISION REQUIREMENTS

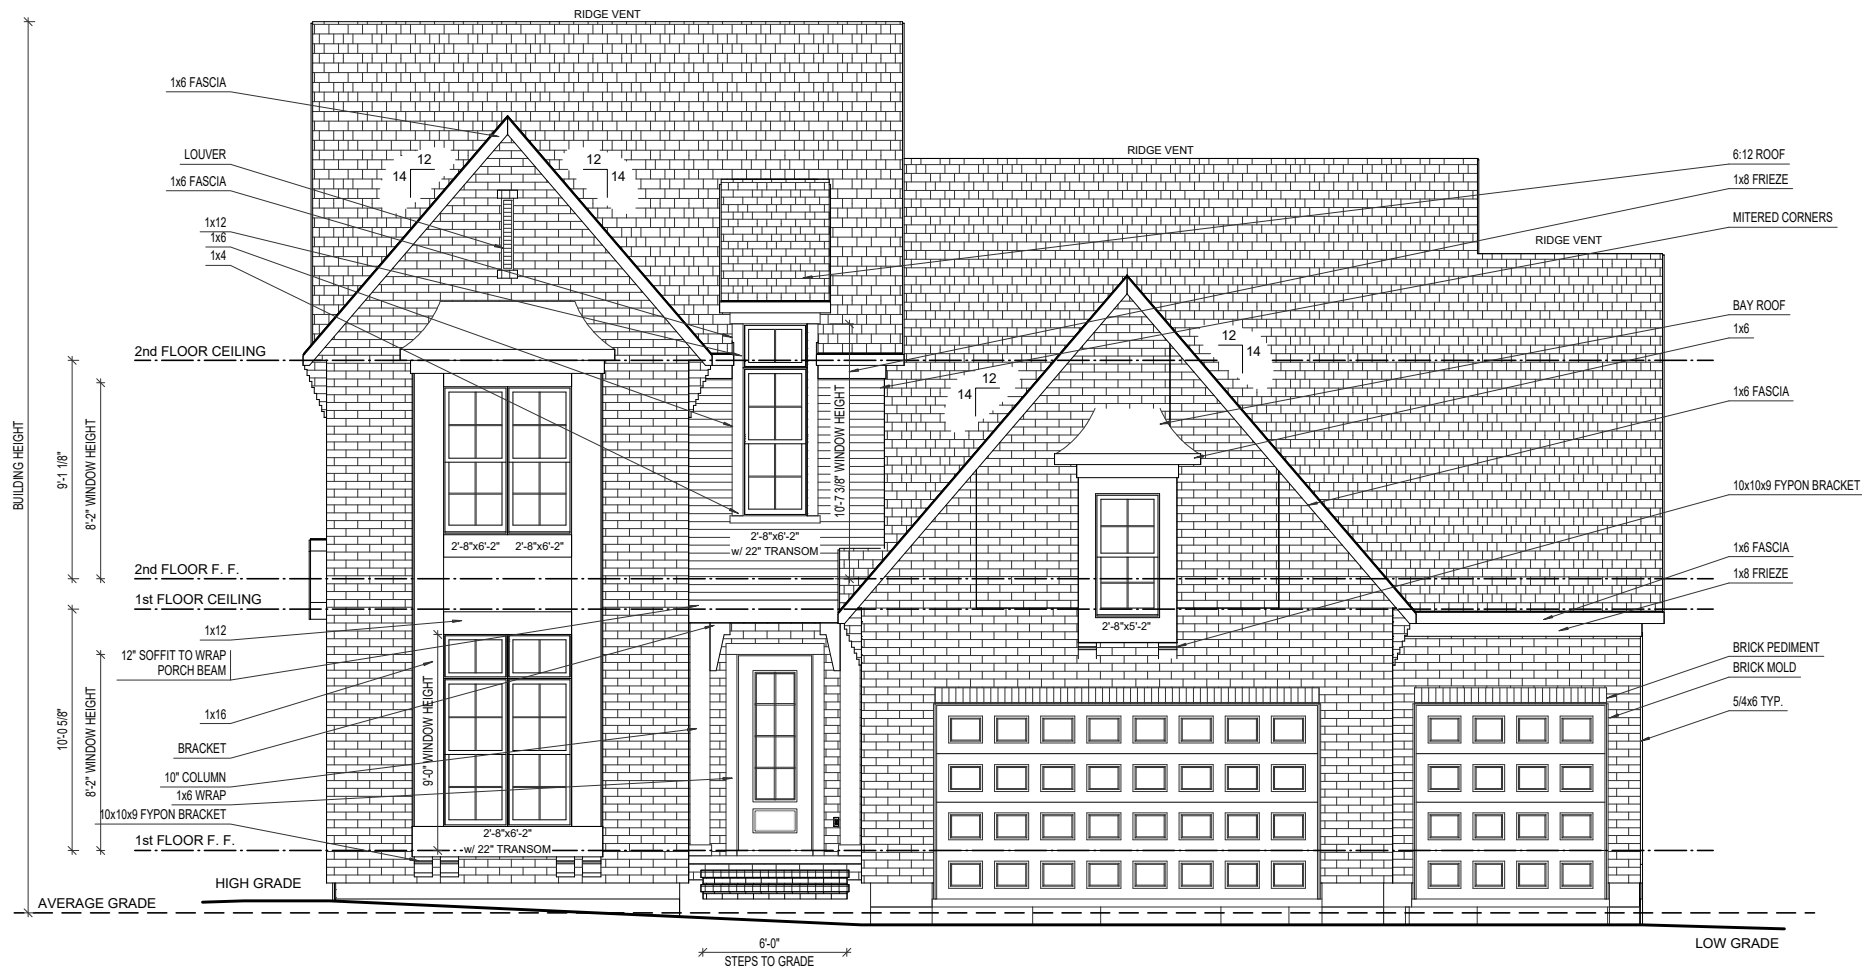

FRONT ELEVATION

SCALE: 1/8"=1'-0"



ROBUCK HOMES
Post Office Box 17102
Raleigh, NC 27619
(919) 876-9200
WWW.ROBUCKHOMES.COM

Whitsun
Front Elevation
1/8" = 1'-0"

SR009

NOTICE:
All drawings, specifications and copies remain the property of Robuck Home Triangle, LLC. Unauthorized use of these documents on any project without written permission from Robuck Homes Triangle, LLC, is strictly prohibited. This design is protected by federal copyright laws.

Robuck Homes reserves the right to make modifications to Floor Plans, Dimensions, Materials, and Specifications without notice.

DO NOT SCALE DRAWINGS
FOR DIMENSIONS NOT SHOWN CONTACT THE BIM MANAGER FOR CLARIFICATION

© Copyright 1998 - 2021
ROBUCK HOMES, INC.

DRAWN BY
JTC


CHECKED BY

CONTACT INFO
BIM@robuckhomes.com

PRINT DATE
08/25/2021

1.0

NOTE: ALL OVERHANGS 1'-0"
UNLESS OTHERWISE NOTED.
SEE SUBDIVISION REQUIREMENTS

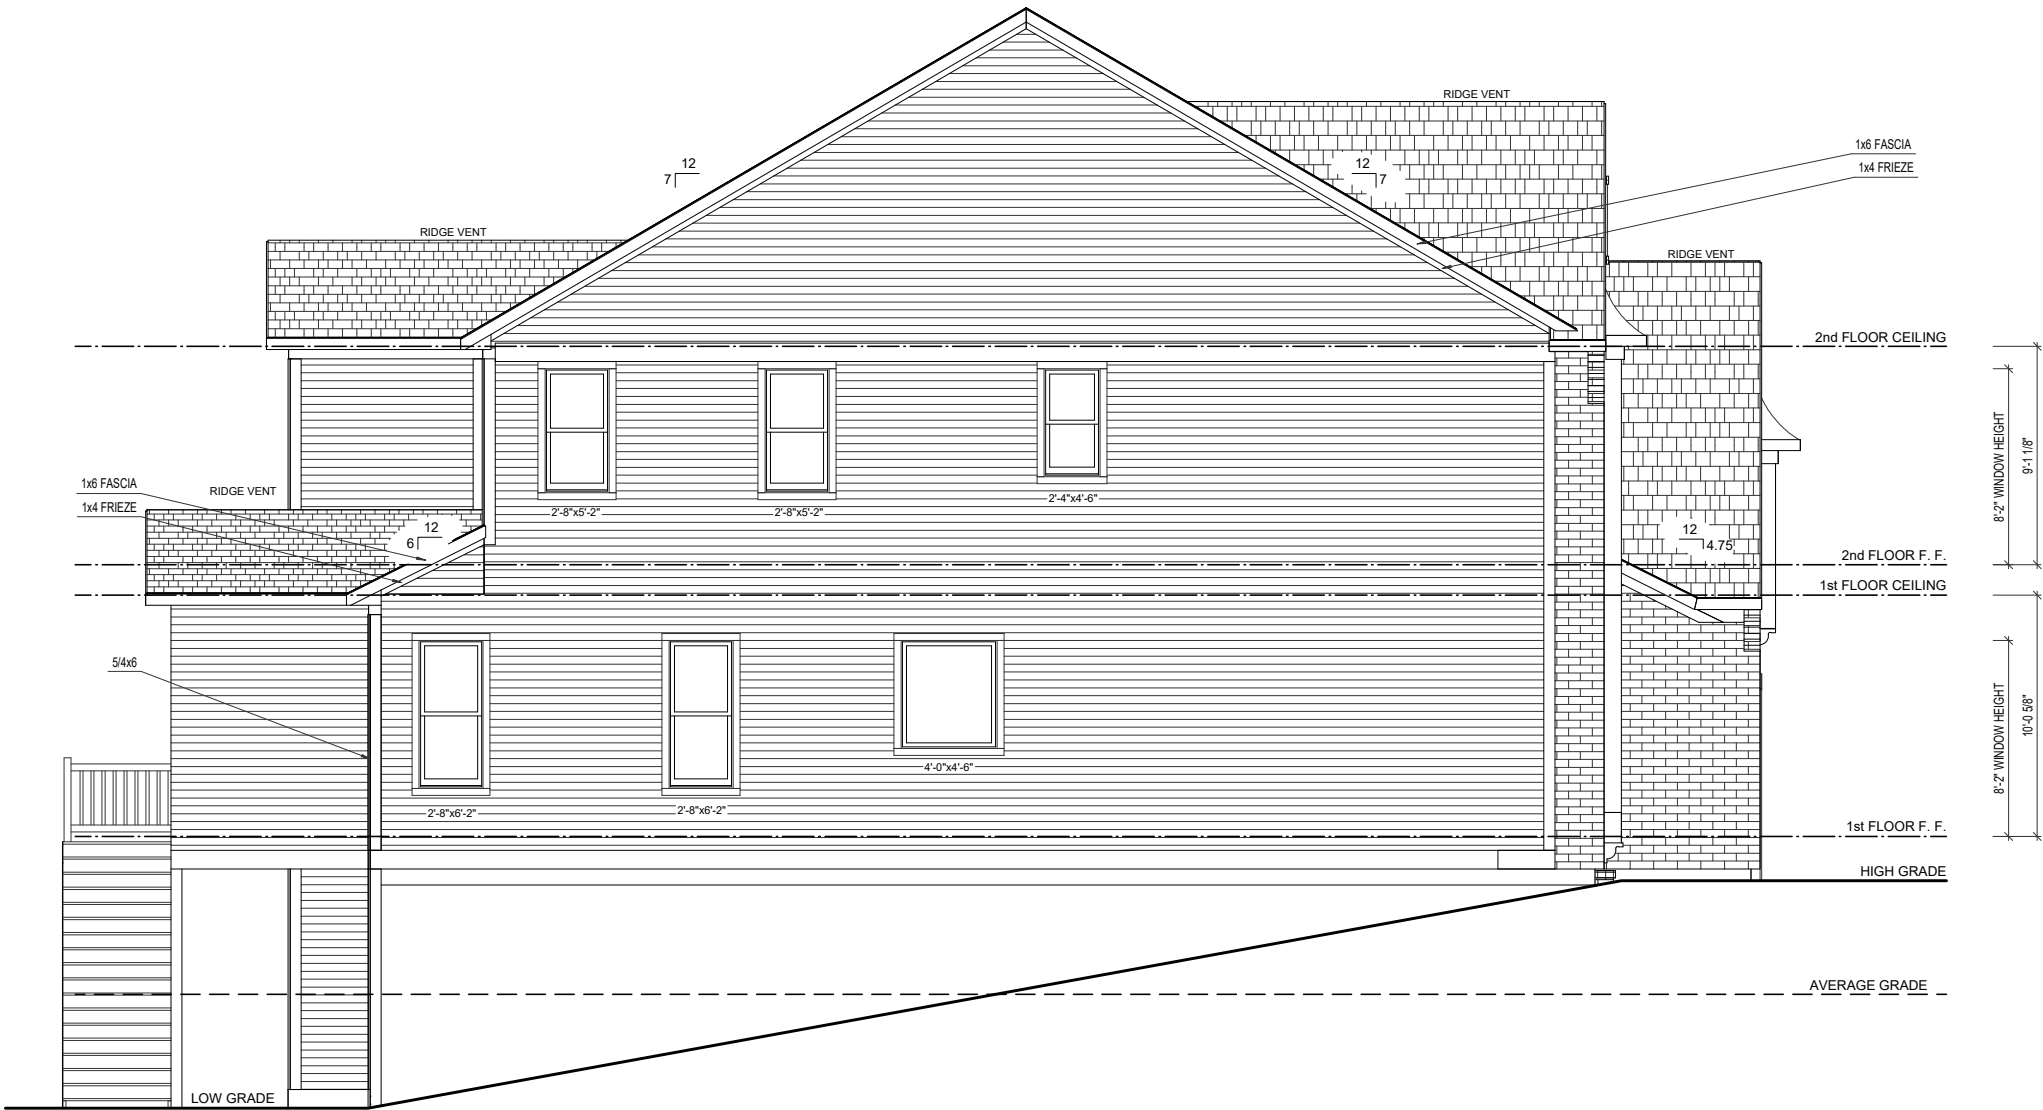

LEFT ELEVATION

SCALE: 1/8"=1'-0"



ROBUCK HOMES
Post Office Box 17102
Raleigh, NC 27619
(919) 876-9200
WWW.ROBUCKHOMES.COM

Whitsun
Left Elevation
1/8" = 1'-0"

SR009

NOTICE:
All drawings, specifications and copies remain the property of Robuck Home Triangle, LLC. Unauthorized use of these documents on any project without written permission from Robuck Homes Triangle, LLC, is strictly prohibited. This design is protected by federal copyright laws.

Robuck Homes reserves the right to make modifications to Floor Plans, Dimensions, Materials, and Specifications without notice.

DO NOT SCALE DRAWINGS
FOR DIMENSIONS NOT SHOWN CONTACT THE BIM MANAGER FOR CLARIFICATION

© Copyright 1998 - 2021
ROBUCK HOMES, INC.

DRAWN BY
JTC


CHECKED BY

CONTACT INFO
BIM@robuckhomes.com

PRINT DATE
08/25/2021

1.1

NOTE: ALL OVERHANGS 1'-0"
UNLESS OTHERWISE NOTED.
SEE SUBDIVISION REQUIREMENTS

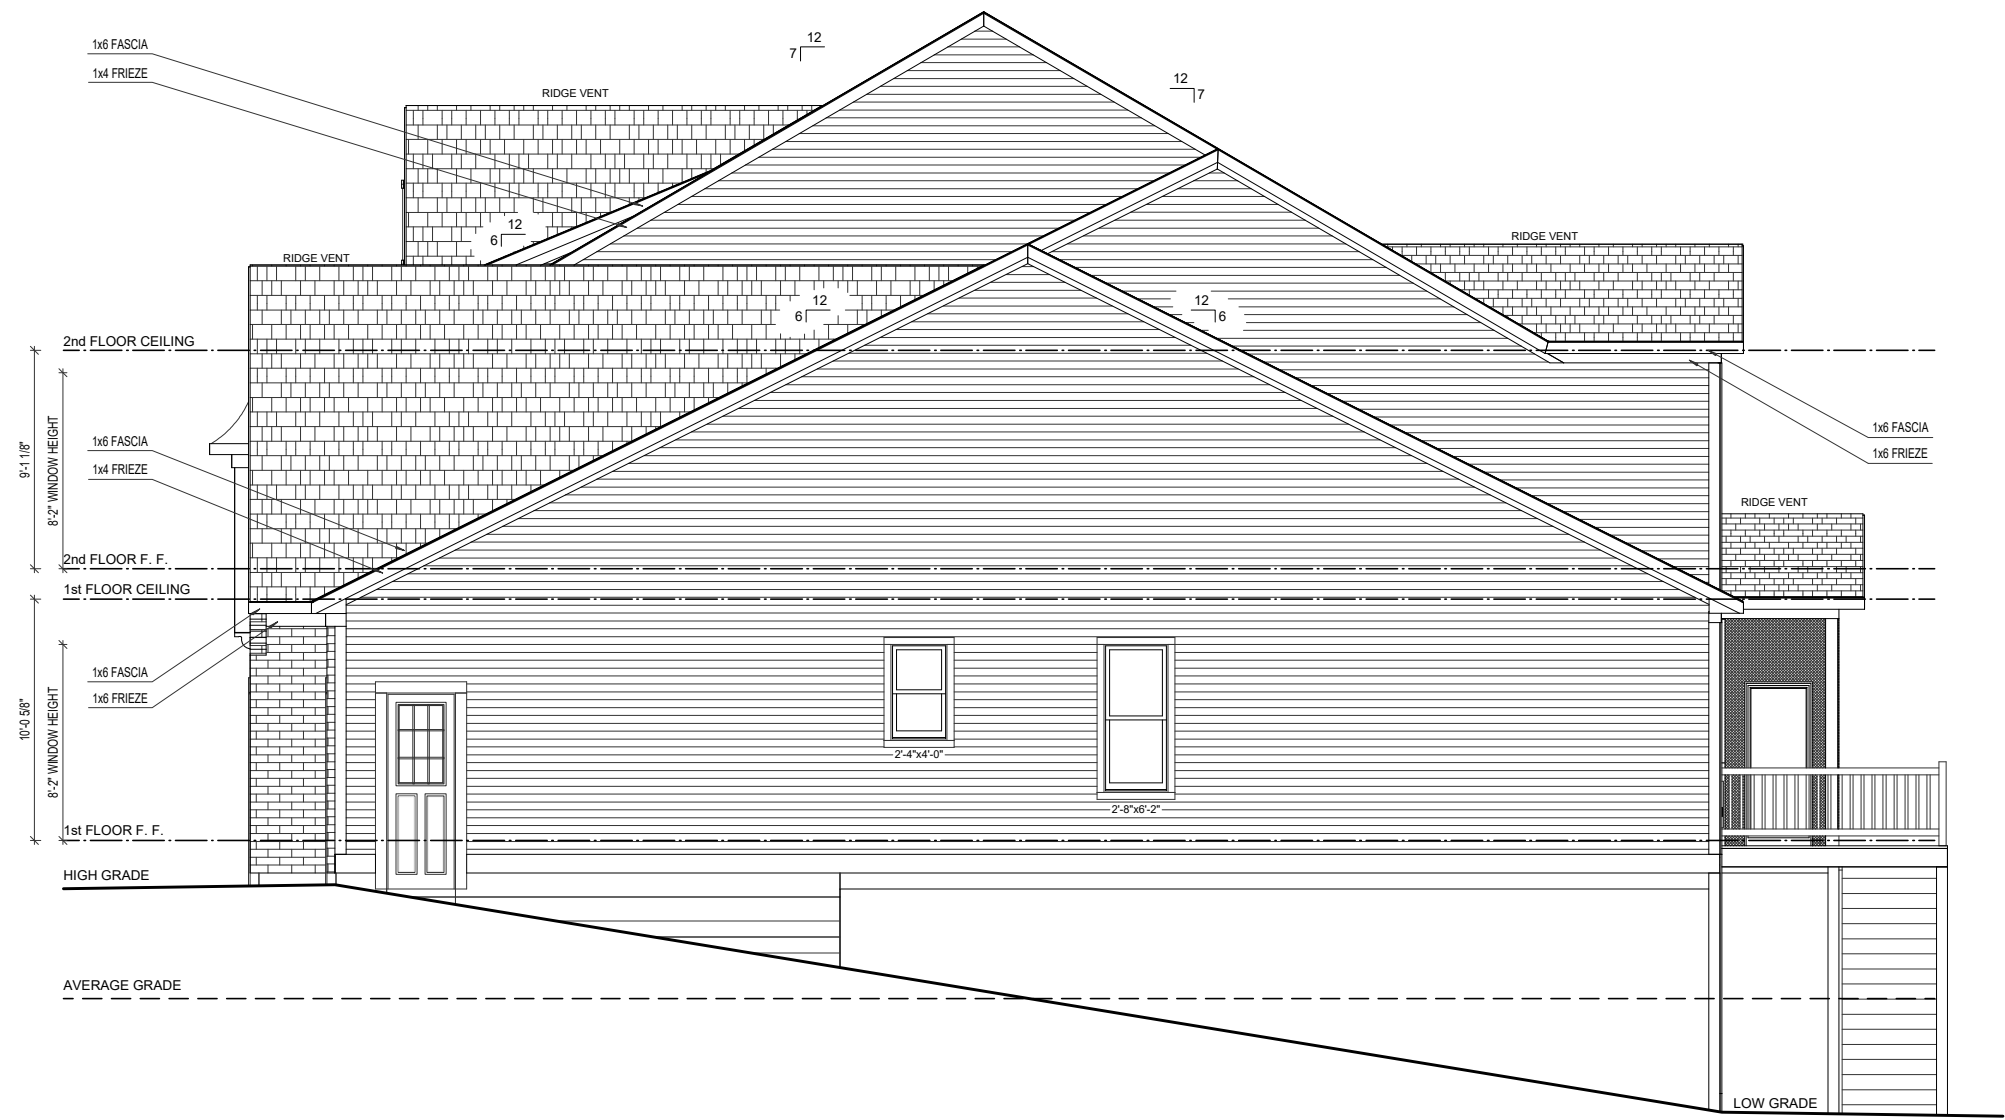

RIGHT ELEVATION

SCALE: 1/8"=1'-0"



ROBUCK HOMES
Post Office Box 17102
Raleigh, NC 27619
(919) 876-9200
WWW.ROBUCKHOMES.COM

Whitsun
Right Elevation
1/8" = 1'-0"

SR009

NOTICE:
All drawings, specifications and copies remain the property of Robuck Home Triangle, LLC. Unauthorized use of these documents on any project without written permission from Robuck Homes Triangle, LLC, is strictly prohibited. This design is protected by federal copyright laws.

Robuck Homes reserves the right to make modifications to Floor Plans, Dimensions, Materials, and Specifications without notice.

DO NOT SCALE DRAWINGS
FOR DIMENSIONS NOT SHOWN CONTACT THE BIM MANAGER FOR CLARIFICATION

© Copyright 1998 - 2021
ROBUCK HOMES, INC.

DRAWN BY
JTC

CHECKED BY

CONTACT INFO
BIM@robuckhomes.com

PRINT DATE
08/25/2021

NOTE: ALL OVERHANGS 1'-0"
UNLESS OTHERWISE NOTED.
SEE SUBDIVISION REQUIREMENTS



REAR ELEVATION

SCALE: 1/8"=1'-0"



ROBUCK HOMES
Post Office Box 17102
Raleigh, NC 27619
(919) 876-9200
WWW.ROBUCKHOMES.COM

Whitsun
Rear Elevation
1/8" = 1'-0"

SR009

NOTICE:
All drawings, specifications and copies remain the property of Robuck Home Triangle, LLC. Unauthorized use of these documents on any project without written permission from Robuck Homes Triangle, LLC, is strictly prohibited. This design is protected by federal copyright laws.

Robuck Homes reserves the right to make modifications to Floor Plans, Dimensions, Materials, and Specifications without notice.

DO NOT SCALE DRAWINGS
FOR DIMENSIONS NOT SHOWN CONTACT THE BIM MANAGER FOR CLARIFICATION

© Copyright 1998 - 2021
ROBUCK HOMES, INC.

DRAWN BY
JTC

CHECKED BY

CONTACT INFO
BIM@robuckhomes.com

PRINT DATE
08/25/2021

1.3