

# BASEMENT PLAN

SCALE: 1/8"=1'-0"

### FLOOR PLAN NOTES:

1. ALL DIMENSIONS ARE TO THE ROUGH FRAME OF STUDS
2. CENTER ALL OPENINGS UNLESS OTHERWISE NOTED
3. THESE PLANS ARE NOT TO BE SCALED FOR CONSTRUCTION PURPOSES
4. FINAL CABINET LAYOUT WILL BE DESIGNED BY CABINET SUPPLIER
5. IT IS THE CONTRACTOR'S RESPONSIBILITY TO VERIFY THE ACCURACY OF ALL DETAILS AND DIMENSIONS
6. VARY WITH THE WINDOW MFG. ALL WINDOW SIZES AND EGRESS REQ.



**ROBUCK HOMES**  
 Post Office Box 17102  
 Raleigh, NC 27619  
 (919) 876-9200  
 WWW.ROBUCKHOMES.COM

**UMSTEAD**  
 Design Studio Basement  
 1/8" = 1'-0"

**NOTICE:**  
 All drawings, specifications and copies remain the property of Robuck Home Triangle, LLC. Unauthorized use of these documents on any project without written permission from Robuck Homes Triangle, LLC, is strictly prohibited. This design is protected by federal copyright laws.

Robuck Homes reserves the right to make modifications to Floor Plans, Dimensions, Materials, and Specifications without notice.

**DO NOT SCALE DRAWINGS**

FOR DIMENSIONS NOT SHOWN CONTACT THE BIM MANAGER FOR CLARIFICATION

© Copyright 1998 - 2021 ROBUCK HOMES, INC.


DRAWN BY

CHECKED BY

CONTACT INFO  
 nabbondanzio@robuckhomes.com

PRINT DATE  
 03/08/2021

**D-0**

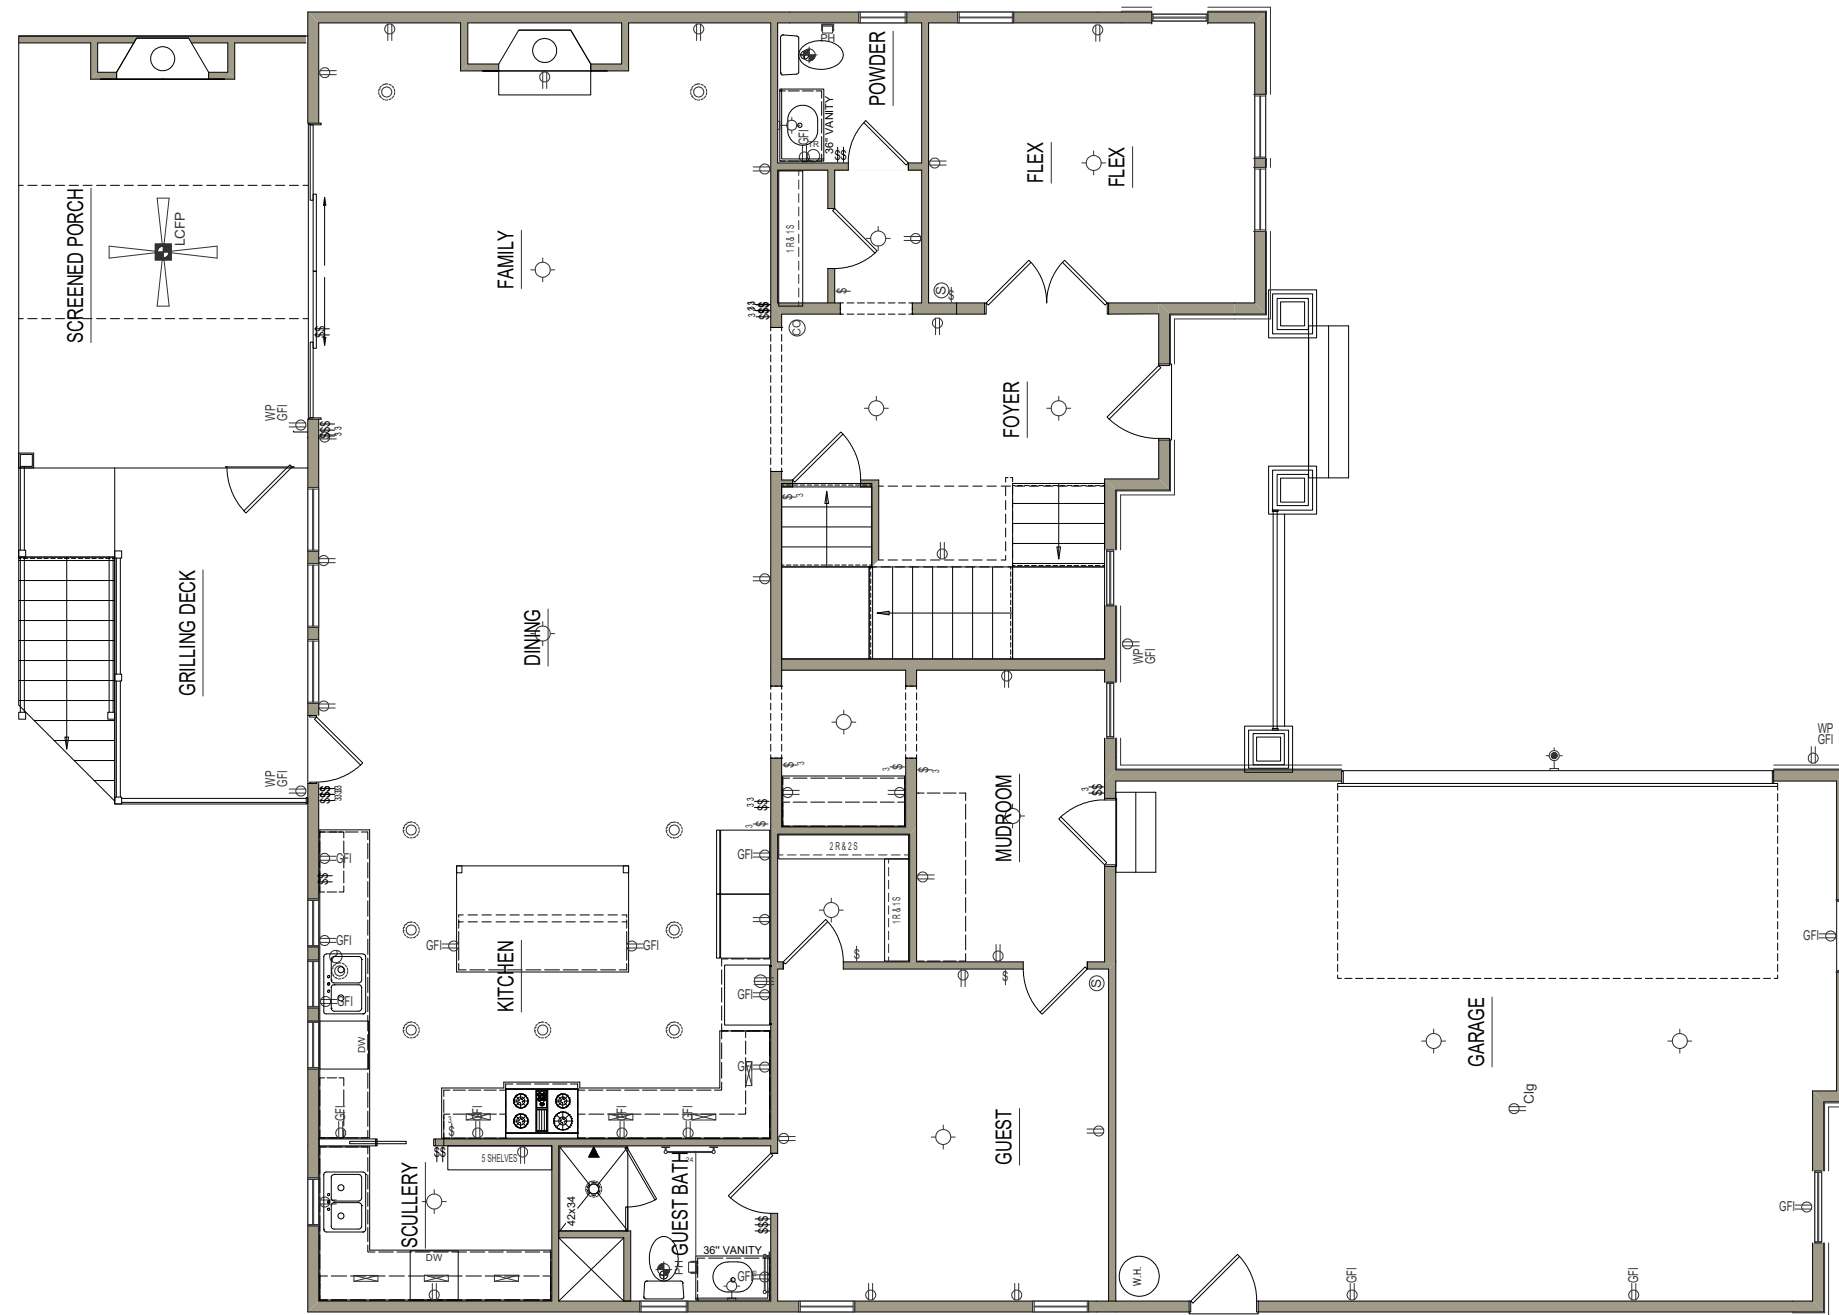

# FIRST FLOOR PLAN

SCALE: 1/8"=1'-0"

### FLOOR PLAN NOTES:

1. ALL DIMENSIONS ARE TO THE ROUGH FRAME OF STUDS
2. CENTER ALL OPENINGS UNLESS OTHERWISE NOTED
3. THESE PLANS ARE NOT TO BE SCALED FOR CONSTRUCTION PURPOSES
4. FINAL CABINET LAYOUT WILL BE DESIGNED BY CABINET SUPPLIER
5. IT IS THE CONTRACTOR'S RESPONSIBILITY TO VERIFY THE ACCURACY OF ALL DETAILS AND DIMENSIONS
6. VARY WITH THE WINDOW MFG. ALL WINDOW SIZES AND EGRESS REQ.



**ROBUCK HOMES**  
 Post Office Box 17102  
 Raleigh, NC 27619  
 (919) 876-9200  
 WWW.ROBUCKHOMES.COM

**UMSTEAD**  
 Design Studio First Floor  
 1/8" = 1'-0"

**NOTICE:**  
 All drawings, specifications and copies remain the property of Robuck Home Triangle, LLC. Unauthorized use of these documents on any project without written permission from Robuck Homes Triangle, LLC, is strictly prohibited. This design is protected by federal copyright laws.


Robuck Homes reserves the right to make modifications to Floor Plans, Dimensions, Materials, and Specifications without notice.

**DO NOT SCALE DRAWINGS**

FOR DIMENSIONS NOT SHOWN CONTACT THE BIM MANAGER FOR CLARIFICATION

© Copyright 1998 - 2021 ROBUCK HOMES, INC.

DRAWN BY  
 CHECKED BY  
 CONTACT INFO  
 nabbondanzio@robuckhomes.com  
 PRINT DATE  
 03/08/2021

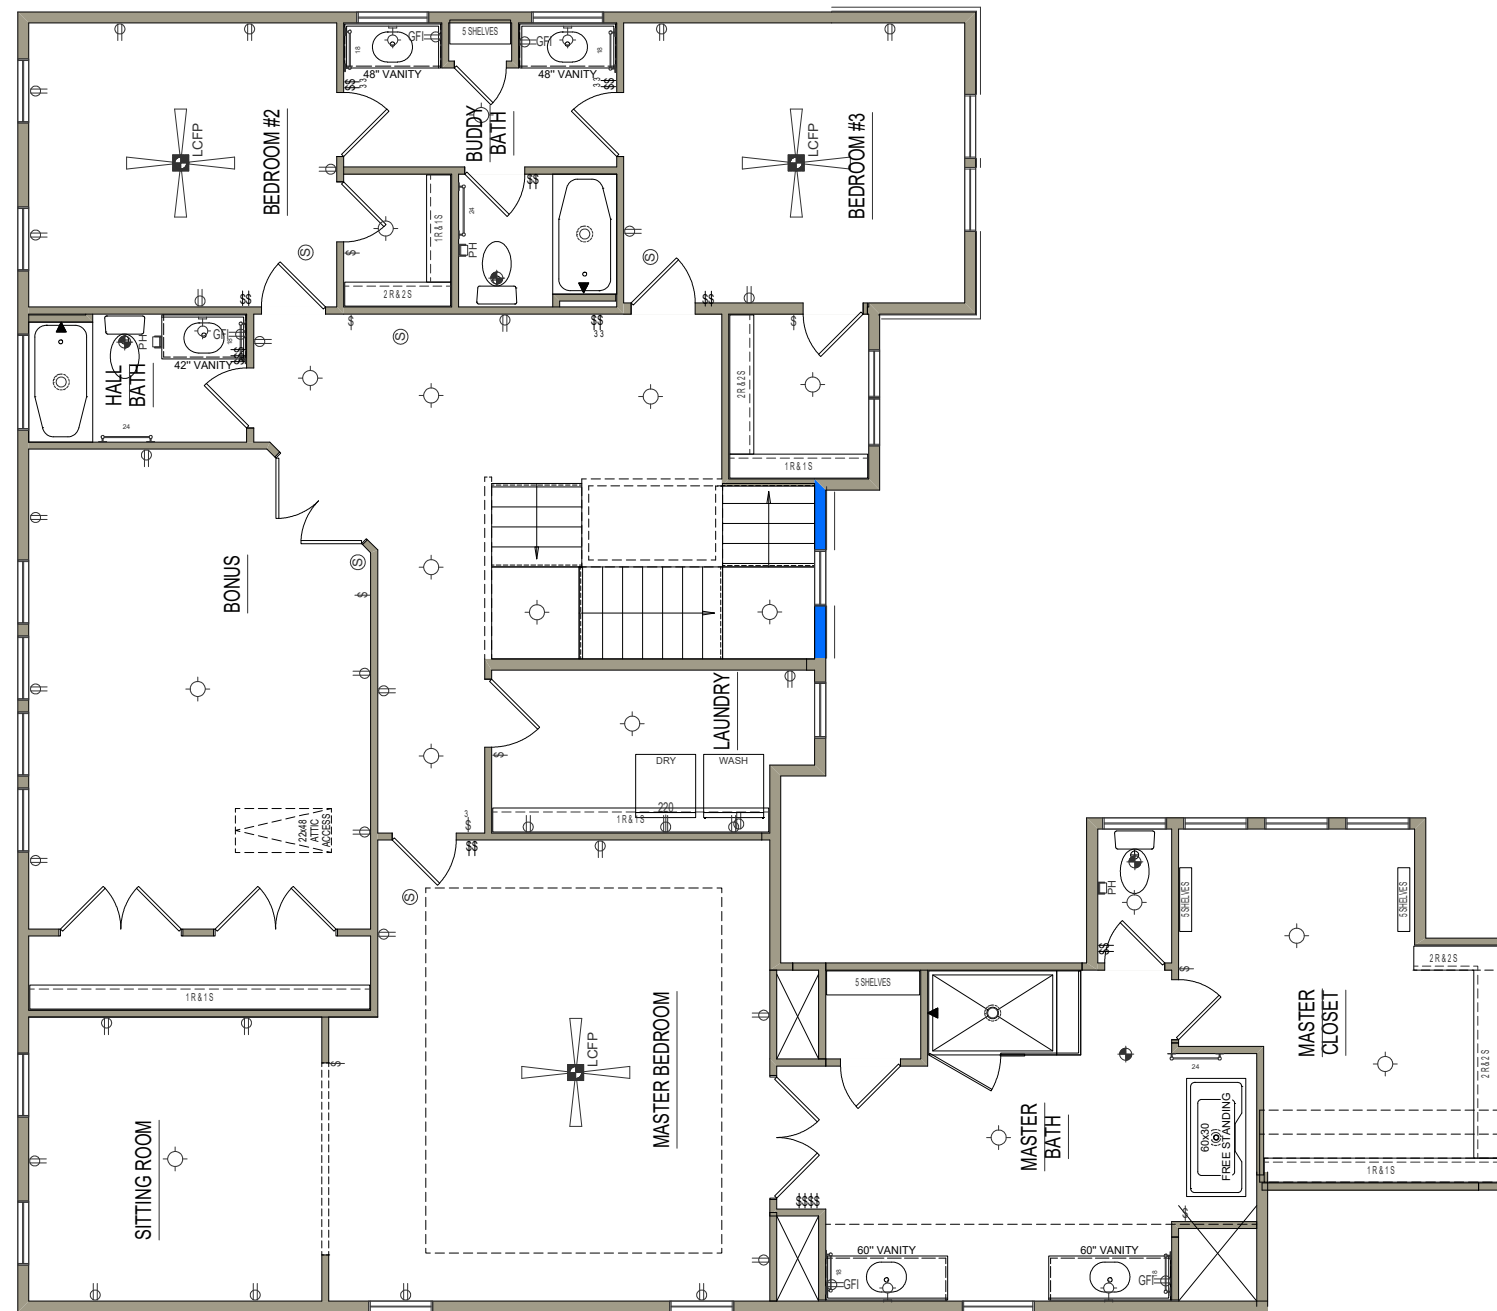

# SECOND FLOOR PLAN

SCALE: 1/8"=1'-0"

### FLOOR PLAN NOTES:

1. ALL DIMENSIONS ARE TO THE ROUGH FRAME OF STUDS
2. CENTER ALL OPENINGS UNLESS OTHERWISE NOTED
3. THESE PLANS ARE NOT TO BE SCALED FOR CONSTRUCTION PURPOSES
4. FINAL CABINET LAYOUT WILL BE DESIGNED BY CABINET SUPPLIER
5. IT IS THE CONTRACTOR'S RESPONSIBILITY TO VERIFY THE ACCURACY OF ALL DETAILS AND DIMENSIONS
6. VERIFY WITH THE WINDOW MFG. ALL WINDOW SIZES AND EGRESS REQ.



**ROBUCK HOMES**  
 Post Office Box 17102  
 Raleigh, NC 27619  
 (919) 876-9200  
 WWW.ROBUCKHOMES.COM

**UMSTEAD**  
 Design Studio Second Floor  
 1/8" = 1'-0"

**NOTICE:**  
 All drawings, specifications and copies remain the property of Robuck Home Triangle, LLC. Unauthorized use of these documents on any project without written permission from Robuck Homes Triangle, LLC, is strictly prohibited. This design is protected by federal copyright laws.

Robuck Homes reserves the right to make modifications to Floor Plans, Dimensions, Materials, and Specifications without notice.

**DO NOT SCALE DRAWINGS**  
 FOR DIMENSIONS NOT SHOWN CONTACT THE BIM MANAGER FOR CLARIFICATION

© Copyright 1998 - 2021 ROBUCK HOMES, INC.

DRAWN BY  
 CHECKED BY

CONTACT INFO  
 nabbondanzio@robuckhomes.com

PRINT DATE  
 03/08/2021

NOTE: ALL OVERHANGS 1'-0"  
UNLESS OTHERWISE NOTED.  
SEE SUBDIVISION REQUIREMENTS



# FRONT ELEVATION

SCALE: 1/8"=1'-0"



**ROBUCK HOMES**  
Post Office Box 17102  
Raleigh, NC 27619  
(919) 876-9200  
WWW.ROBUCKHOMES.COM

## UMSTEAD Front Elevation 1/8" = 1'-0"

**NOTICE:**  
All drawings, specifications and copies remain the property of Robuck Home Triangle, LLC. Unauthorized use of these documents on any project without written permission from Robuck Homes Triangle, LLC. is strictly prohibited. This design is protected by federal copyright laws.

Robuck Homes reserves the right to make modifications to Floor Plans, Dimensions, Materials, and Specifications without notice.

**DO NOT SCALE DRAWINGS**

FOR DIMENSIONS NOT SHOWN CONTACT THE BIM MANAGER FOR CLARIFICATION

© Copyright 1998 - 2021  
ROBUCK HOMES, INC.

DRAWN BY

CHECKED BY

CONTACT INFO  
nabbondanzio@robuckhomes.com

PRINT DATE  
03/08/2021

1.0

NOTE: ALL OVERHANGS 1'-0"  
UNLESS OTHERWISE NOTED.  
SEE SUBDIVISION REQUIREMENTS



# LEFT ELEVATION

SCALE: 1/8"=1'-0"



**ROBUCK HOMES**  
Post Office Box 17102  
Raleigh, NC 27619  
(919) 876-9200  
WWW.ROBUCKHOMES.COM

## UMSTEAD Left Elevation 1/8" = 1'-0"

**NOTICE:**  
All drawings, specifications and copies remain the property of Robuck Home Triangle, LLC. Unauthorized use of these documents on any project without written permission from Robuck Homes Triangle, LLC, is strictly prohibited. This design is protected by federal copyright laws.

Robuck Homes reserves the right to make modifications to Floor Plans, Dimensions, Materials, and Specifications without notice.

**DO NOT SCALE DRAWINGS**  
FOR DIMENSIONS NOT SHOWN CONTACT THE BIM MANAGER FOR CLARIFICATION

© Copyright 1998 - 2021  
ROBUCK HOMES, INC.

DRAWN BY  
CHECKED BY

CONTACT INFO  
nabbondanzio@robuckhomes.com

PRINT DATE  
03/08/2021

NOTE: ALL OVERHANGS 1'-0"  
UNLESS OTHERWISE NOTED.  
SEE SUBDIVISION REQUIREMENTS



# RIGHT ELEVATION

SCALE: 1/8"=1'-0"



**ROBUCK HOMES**  
Post Office Box 17102  
Raleigh, NC 27619  
(919) 876-9200  
WWW.ROBUCKHOMES.COM

## UMSTEAD Right Elevation 1/8" = 1'-0"

**NOTICE:**  
All drawings, specifications and copies remain the property of Robuck Home Triangle, LLC. Unauthorized use of these documents on any project without written permission from Robuck Homes Triangle, LLC, is strictly prohibited. This design is protected by federal copyright laws.

Robuck Homes reserves the right to make modifications to Floor Plans, Dimensions, Materials, and Specifications without notice.

**DO NOT SCALE DRAWINGS**  
FOR DIMENSIONS NOT SHOWN CONTACT THE BIM MANAGER FOR CLARIFICATION

© Copyright 1998 - 2021  
ROBUCK HOMES, INC.

DRAWN BY  
CHECKED BY

CONTACT INFO  
nabbondanzio@robuckhomes.com

PRINT DATE  
03/08/2021

NOTE: ALL OVERHANGS 1'-0"  
UNLESS OTHERWISE NOTED.  
SEE SUBDIVISION REQUIREMENTS



# REAR ELEVATION

SCALE: 1/8"=1'-0"



**ROBUCK HOMES**  
Post Office Box 17102  
Raleigh, NC 27619  
(919) 876-9200  
WWW.ROBUCKHOMES.COM

## UMSTEAD Rear Elevation 1/8" = 1'-0"

**NOTICE:**  
All drawings, specifications and copies remain the property of Robuck Home Triangle, LLC. Unauthorized use of these documents on any project without written permission from Robuck Homes Triangle, LLC, is strictly prohibited. This design is protected by federal copyright laws.

Robuck Homes reserves the right to make modifications to Floor Plans, Dimensions, Materials, and Specifications without notice.

**DO NOT SCALE DRAWINGS**  
FOR DIMENSIONS NOT SHOWN CONTACT THE BIM MANAGER FOR CLARIFICATION

© Copyright 1998 - 2021  
ROBUCK HOMES, INC.

DRAWN BY

CHECKED BY

CONTACT INFO  
nabbondanzio@robuckhomes.com

PRINT DATE  
03/08/2021

1.3