

BASEMENT PLAN

SCALE: 1/8"=1'-0"

FLOOR PLAN NOTES:

- 1. ALL DIMENSIONS ARE TO THE ROUGH FRAME OF STUDS
- 2. CENTER ALL OPENINGS UNLESS OTHERWISE NOTED
- 3. THESE PLANS ARE NOT TO BE SCALED FOR CONSTRUCTION PURPOSES
- 4. FINAL CABINET LAYOUT WILL BE DESIGNED BY CABINET SUPPLIER
- 5. IT IS THE CONTRACTOR'S RESPONSIBILITY TO VERIFY THE ACCURACY OF ALL DETAILS AND DIMENSIONS
- 6. VARY WITH THE WINDOW MFG. ALL WINDOW SIZES AND EGRESS REQ.



ROBUCK HOMES
Post Office Box 17102
Raleigh, NC 27619
(919) 876-9200
WWW.ROBUCKHOMES.COM

GRAYLYN
Design Studio Basement
1/8" = 1'-0"

NOTICE:
All drawings, specifications and copies remain the property of Robuck Home Triangle, LLC. Unauthorized use of these documents on any project without written permission from Robuck Homes Triangle, LLC, is strictly prohibited. This design is protected by federal copyright laws.

Robuck Homes reserves the right to make modifications to Floor Plans, Dimensions, Materials, and Specifications without notice.

DO NOT SCALE DRAWINGS
FOR DIMENSIONS NOT SHOWN CONTACT THE BIM MANAGER FOR CLARIFICATION

© Copyright 1998 - 2021
ROBUCK HOMES, INC.


DRAWN BY
DUSTIN REED

CHECKED BY
JAKE COX

CONTACT INFO
BIM@robuckhomes.com

PRINT DATE
08/10/2021

D-0

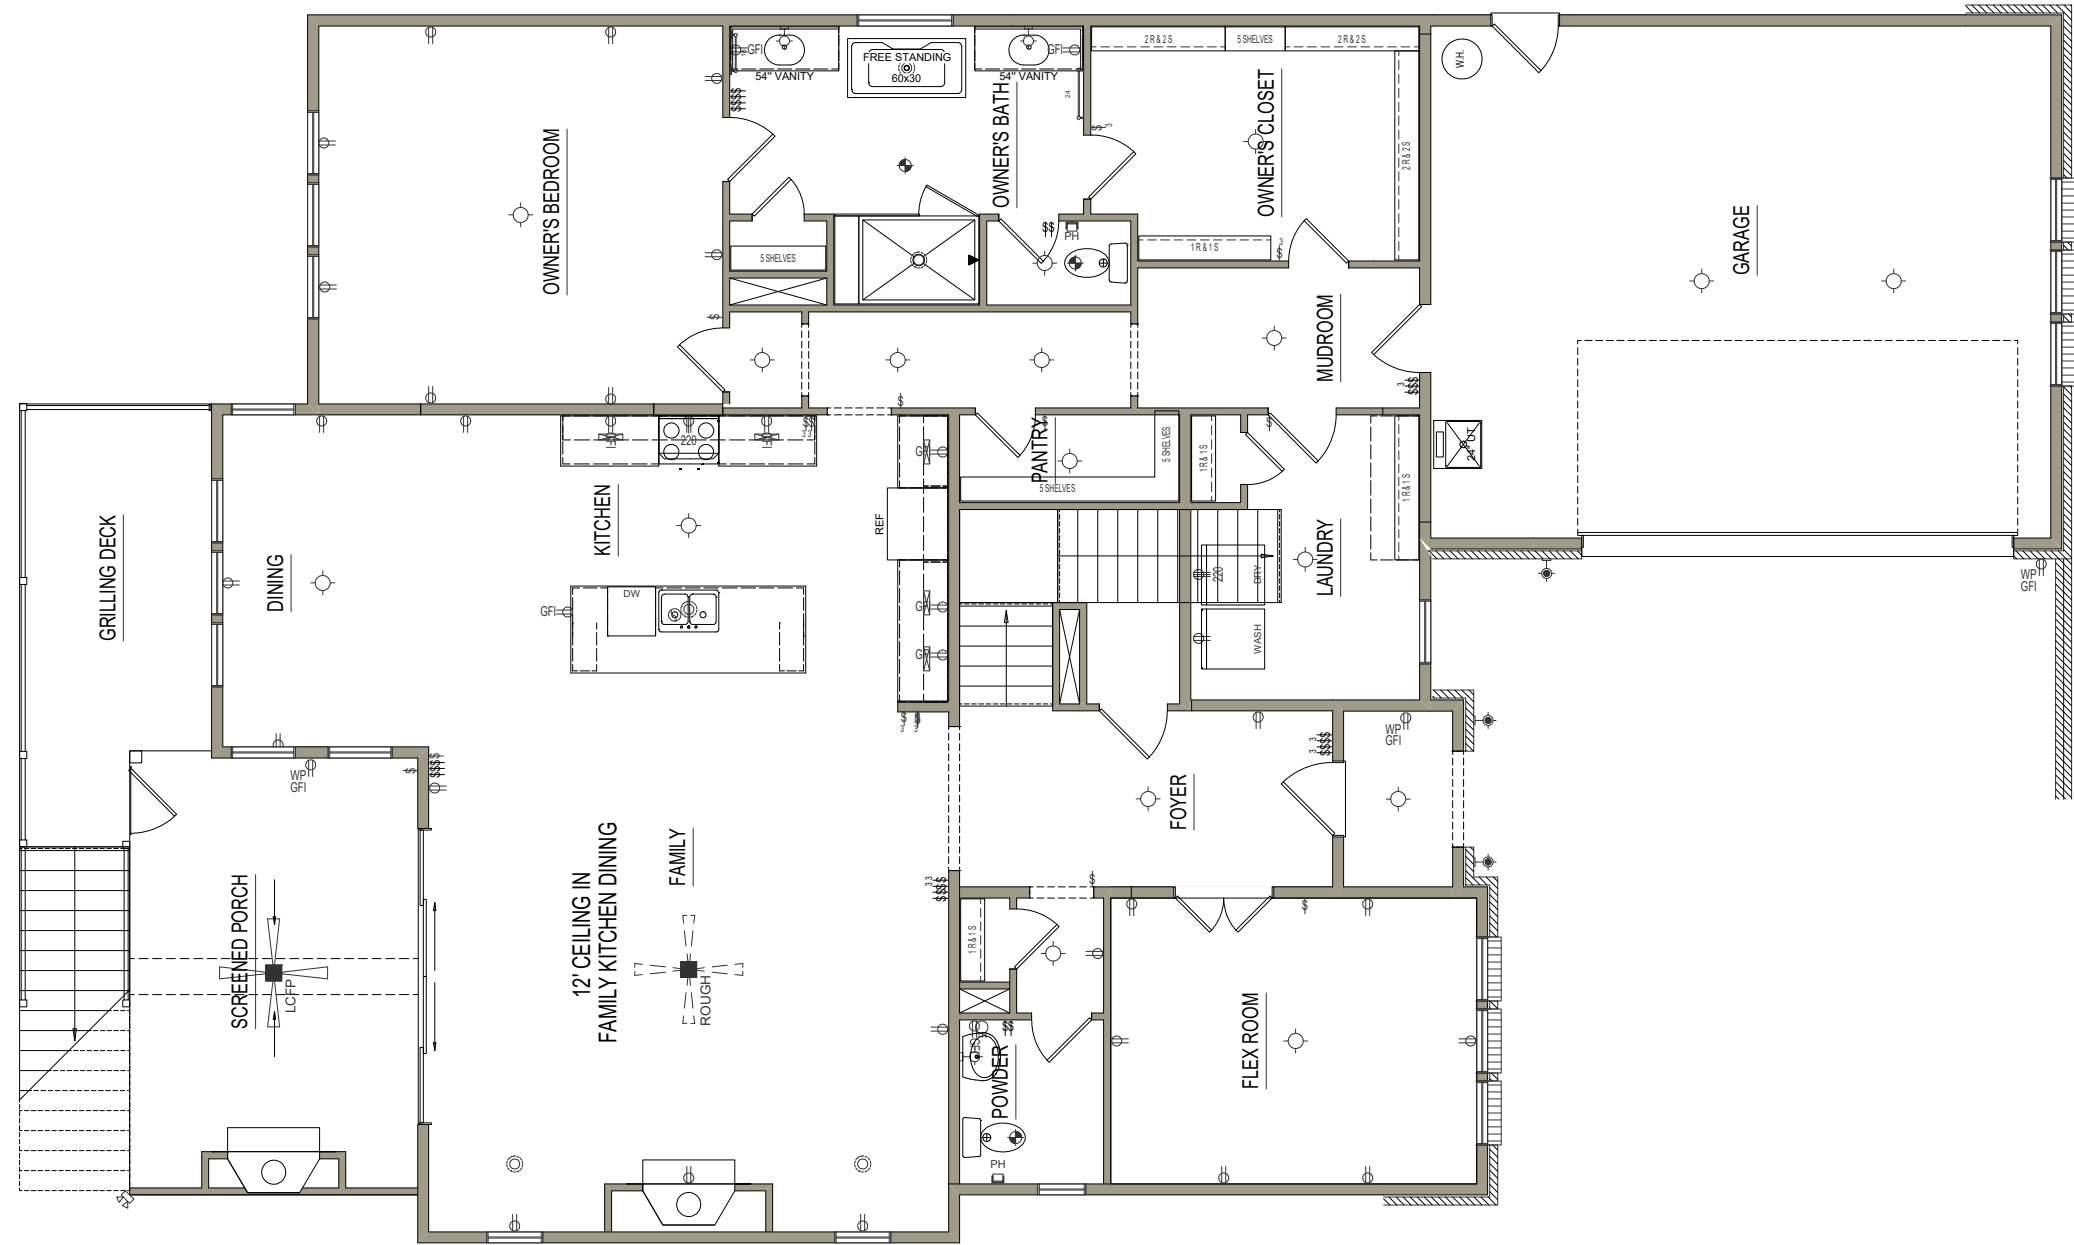

FIRST FLOOR PLAN

SCALE: 1/8"=1'-0"

- FLOOR PLAN NOTES:
- 1. ALL DIMENSIONS ARE TO THE ROUGH FRAME OF STUDS
 - 2. CENTER ALL OPENINGS UNLESS OTHERWISE NOTED
 - 3. THESE PLANS ARE NOT TO BE SCALED FOR CONSTRUCTION PURPOSES
 - 4. FINAL CABINET LAYOUT WILL BE DESIGNED BY CABINET SUPPLIER
 - 5. IT IS THE CONTRACTOR'S RESPONSIBILITY TO VERIFY THE ACCURACY OF ALL DETAILS AND DIMENSIONS
 - 6. VARY WITH THE WINDOW MFG. ALL WINDOW SIZES AND EGRESS REQ.



ROBUCK HOMES
Post Office Box 17102
Raleigh, NC 27619
(919) 876-9200
WWW.ROBUCKHOMES.COM

GRAYLYN
Design Studio First Floor
1/8" = 1'-0"

NOTICE:
All drawings, specifications and copies remain the property of Robuck Home Triangle, LLC. Unauthorized use of these documents on any project without written permission from Robuck Homes Triangle, LLC, is strictly prohibited. This design is protected by federal copyright laws.

Robuck Homes reserves the the right to make modifications to Floor Plans, Dimensions, Materials, and Specifications without notice.

DO NOT SCALE DRAWINGS
FOR DIMENSIONS NOT SHOWN CONTACT THE BIM MANAGER FOR CLARIFICATION

© Copyright 1998 - 2021
ROBUCK HOMES, INC.

DRAWN BY
DUSTIN REED

CHECKED BY
JAKE COX


CONTACT INFO
BIM@robuckhomes.com

PRINT DATE
08/10/2021

D-1

SECOND FLOOR PLAN

SCALE: 1/8"=1'-0"

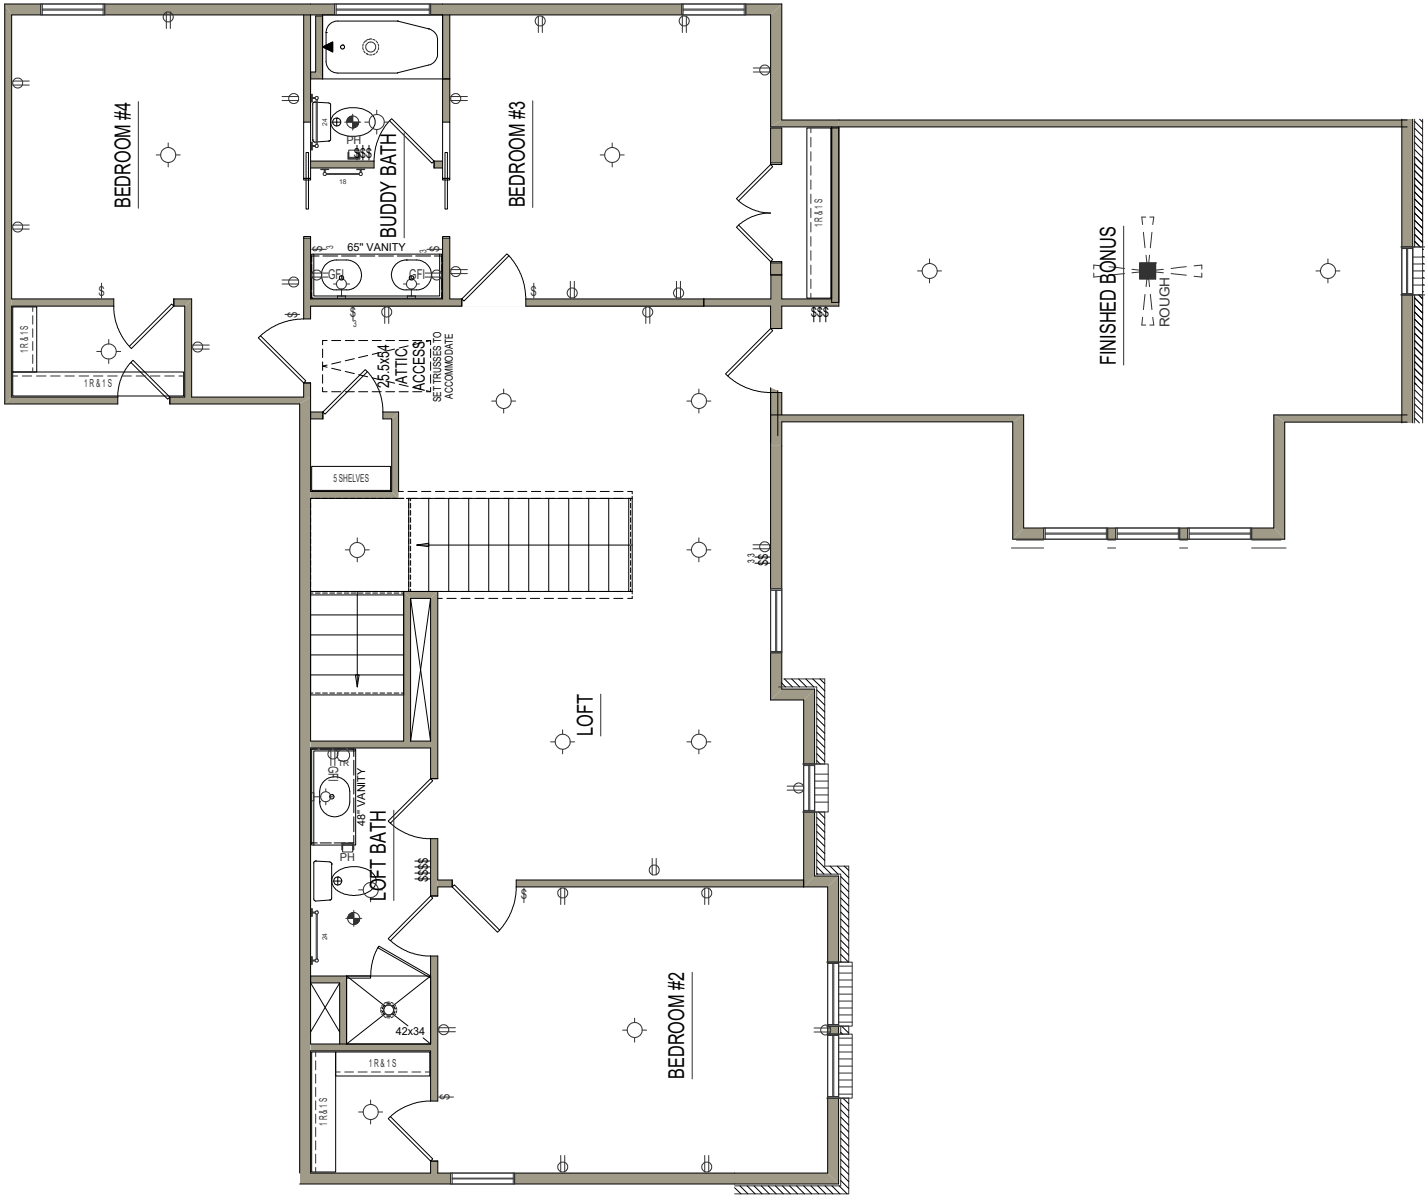

FLOOR PLAN NOTES:

1. ALL DIMENSIONS ARE TO THE ROUGH FRAME OF STUDS
2. CENTER ALL OPENINGS UNLESS OTHERWISE NOTED
3. THESE PLANS ARE NOT TO BE SCALED FOR CONSTRUCTION PURPOSES
4. FINAL CABINET LAYOUT WILL BE DESIGNED BY CABINET SUPPLIER
5. IT IS THE CONTRACTOR'S RESPONSIBILITY TO VERIFY THE ACCURACY OF ALL DETAILS AND DIMENSIONS
6. VARY WITH THE WINDOW MFG. ALL WINDOW SIZES AND EGRESS REQ.



ROBUCK HOMES
Post Office Box 17102
Raleigh, NC 27619
(919) 876-9200
WWW.ROBUCKHOMES.COM

GRAYLYN
Design Studio Second Floor
1/8" = 1'-0"

NOTICE:
All drawings, specifications and copies remain the property of Robuck Home Triangle, LLC. Unauthorized use of these documents on any project without written permission from Robuck Homes Triangle, LLC, is strictly prohibited. This design is protected by federal copyright laws.

Robuck Homes reserves the right to make modifications to Floor Plans, Dimensions, Materials, and Specifications without notice.

DO NOT SCALE DRAWINGS
FOR DIMENSIONS NOT SHOWN CONTACT THE BIM MANAGER FOR CLARIFICATION

© Copyright 1998 - 2021
ROBUCK HOMES, INC.

DRAWN BY
DUSTIN REED

CHECKED BY
JAKE COX

CONTACT INFO
BIM@robuckhomes.com

PRINT DATE
08/10/2021

D-2

NOTE: ALL OVERHANGS 1'-0"
UNLESS OTHERWISE NOTED.
SEE SUBDIVISION REQUIREMENTS



FRONT ELEVATION

SCALE: 1/8"=1'-0"



ROBUCK HOMES
Post Office Box 17102
Raleigh, NC 27619
(919) 876-9200
WWW.ROBUCKHOMES.COM

GRAYLYN
Front Elevation
1/8" = 1'-0"

NOTICE:
All drawings, specifications and copies remain the property of Robuck Home Triangle, LLC. Unauthorized use of these documents on any project without written permission from Robuck Homes Triangle, LLC, is strictly prohibited. This design is protected by federal copyright laws.

Robuck Homes reserves the right to make modifications to Floor Plans, Dimensions, Materials, and Specifications without notice.

DO NOT SCALE DRAWINGS
FOR DIMENSIONS NOT SHOWN CONTACT THE BIM MANAGER FOR CLARIFICATION

© Copyright 1998 - 2021
ROBUCK HOMES, INC.

DRAWN BY
DUSTIN REED


CHECKED BY
JAKE COX

CONTACT INFO
BIM@robuckhomes.com

PRINT DATE
08/10/2021

1.0

NOTE: ALL OVERHANGS 1'-0"
UNLESS OTHERWISE NOTED.
SEE SUBDIVISION REQUIREMENTS

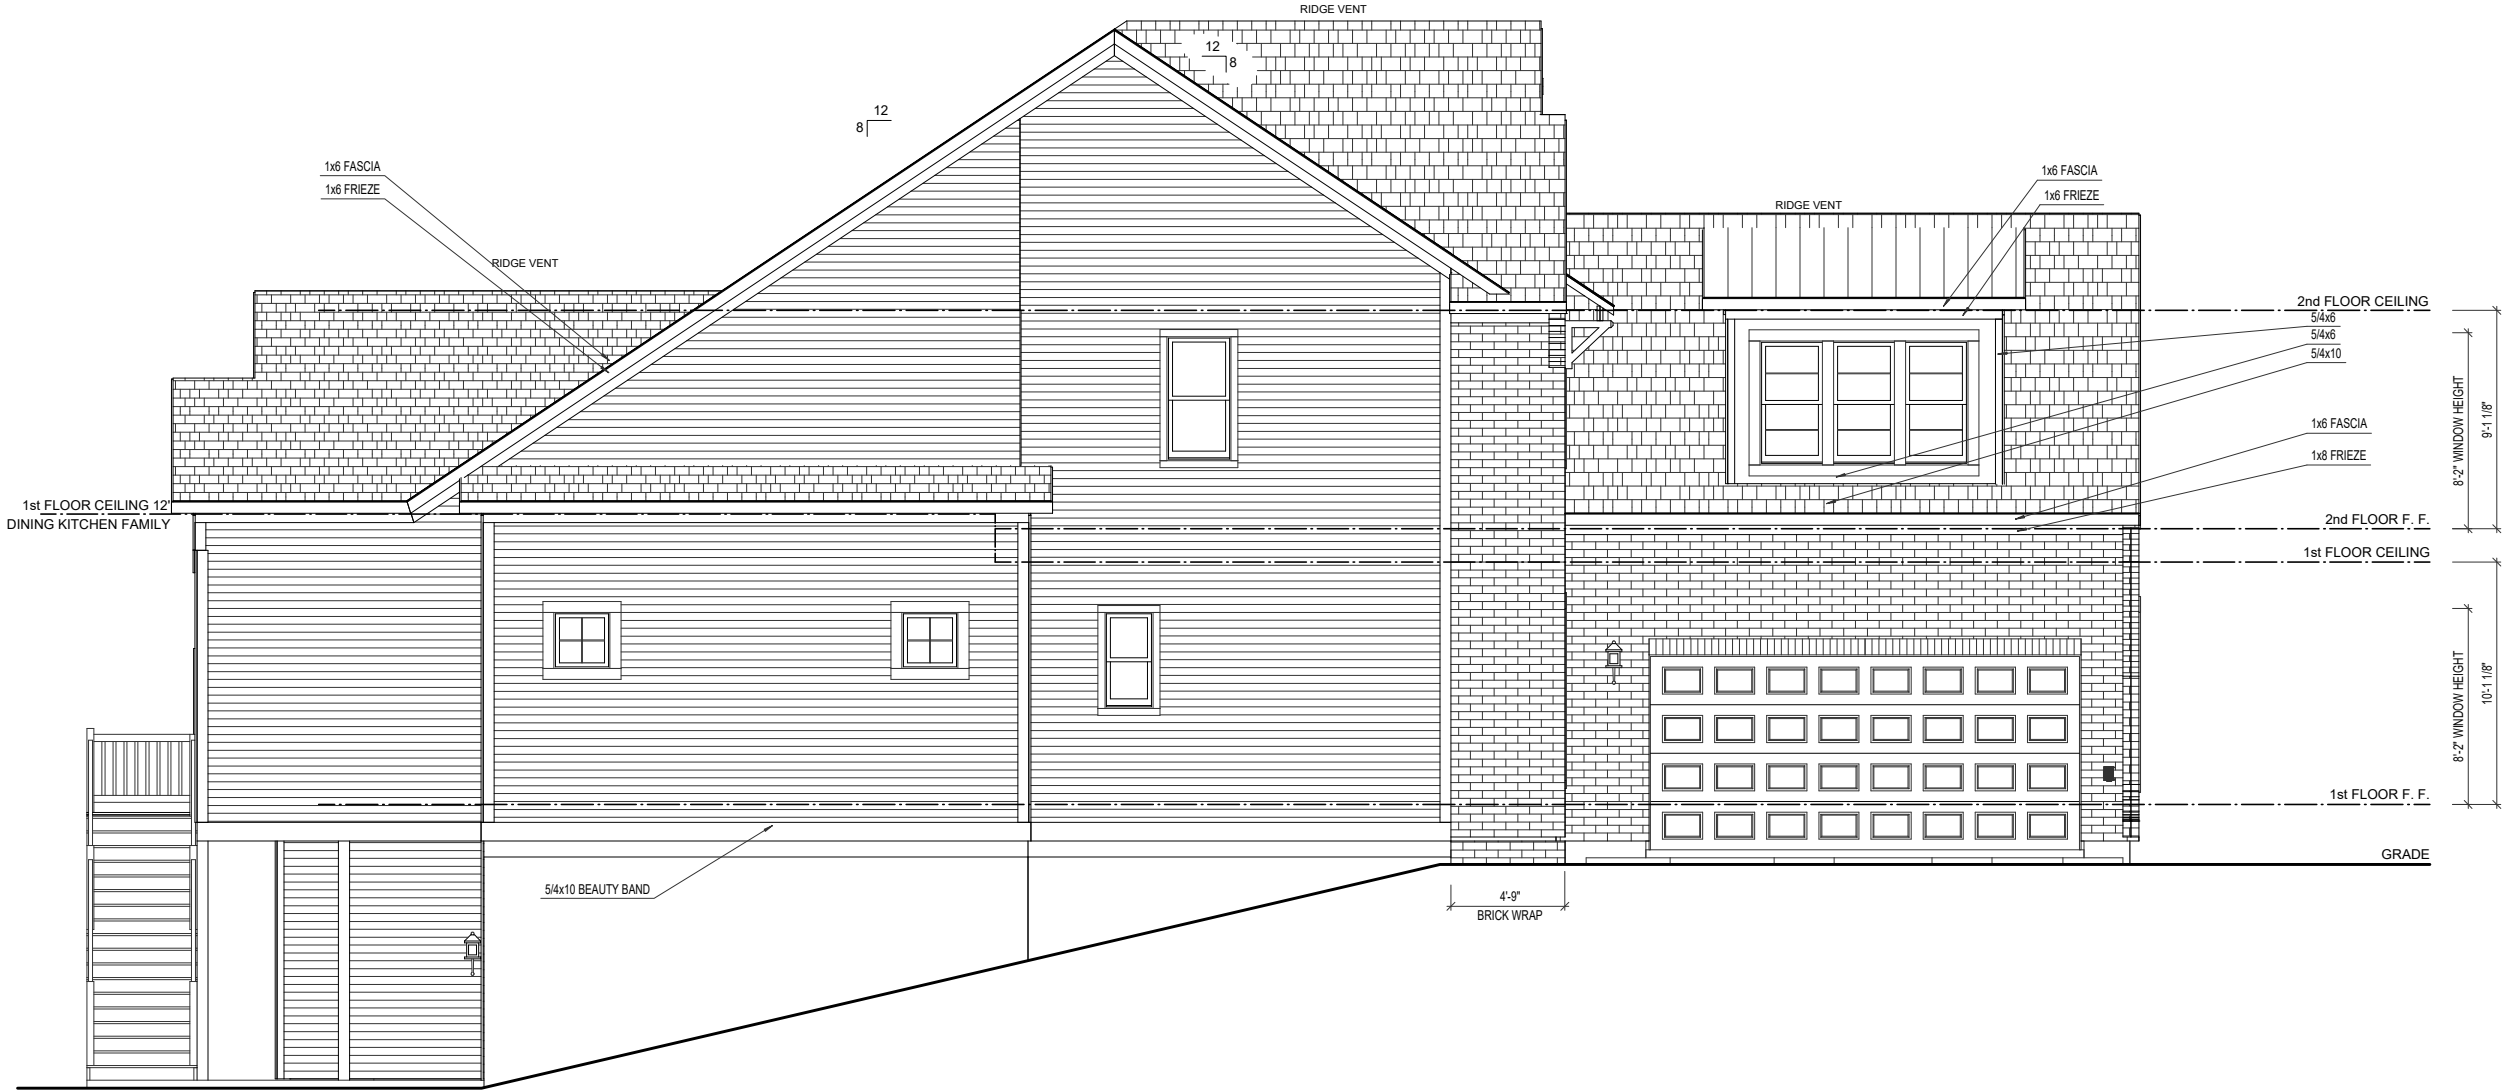

LEFT ELEVATION

SCALE: 1/8"=1'-0"



ROBUCK HOMES
Post Office Box 17102
Raleigh, NC 27619
(919) 876-9200
WWW.ROBUCKHOMES.COM

GRAYLYN
Left Elevation
1/8" = 1'-0"

NOTICE:
All drawings, specifications and copies remain the property of Robuck Home Triangle, LLC. Unauthorized use of these documents on any project without written permission from Robuck Homes Triangle, LLC, is strictly prohibited. This design is protected by federal copyright laws.

Robuck Homes reserves the right to make modifications to Floor Plans, Dimensions, Materials, and Specifications without notice.

DO NOT SCALE DRAWINGS
FOR DIMENSIONS NOT SHOWN CONTACT THE BIM MANAGER FOR CLARIFICATION

© Copyright 1998 - 2021
ROBUCK HOMES, INC.

DRAWN BY
DUSTIN REED


CHECKED BY
JAKE COX

CONTACT INFO
BIM@robuckhomes.com

PRINT DATE
08/10/2021

1.1

NOTE: ALL OVERHANGS 1'-0"
UNLESS OTHERWISE NOTED.
SEE SUBDIVISION REQUIREMENTS

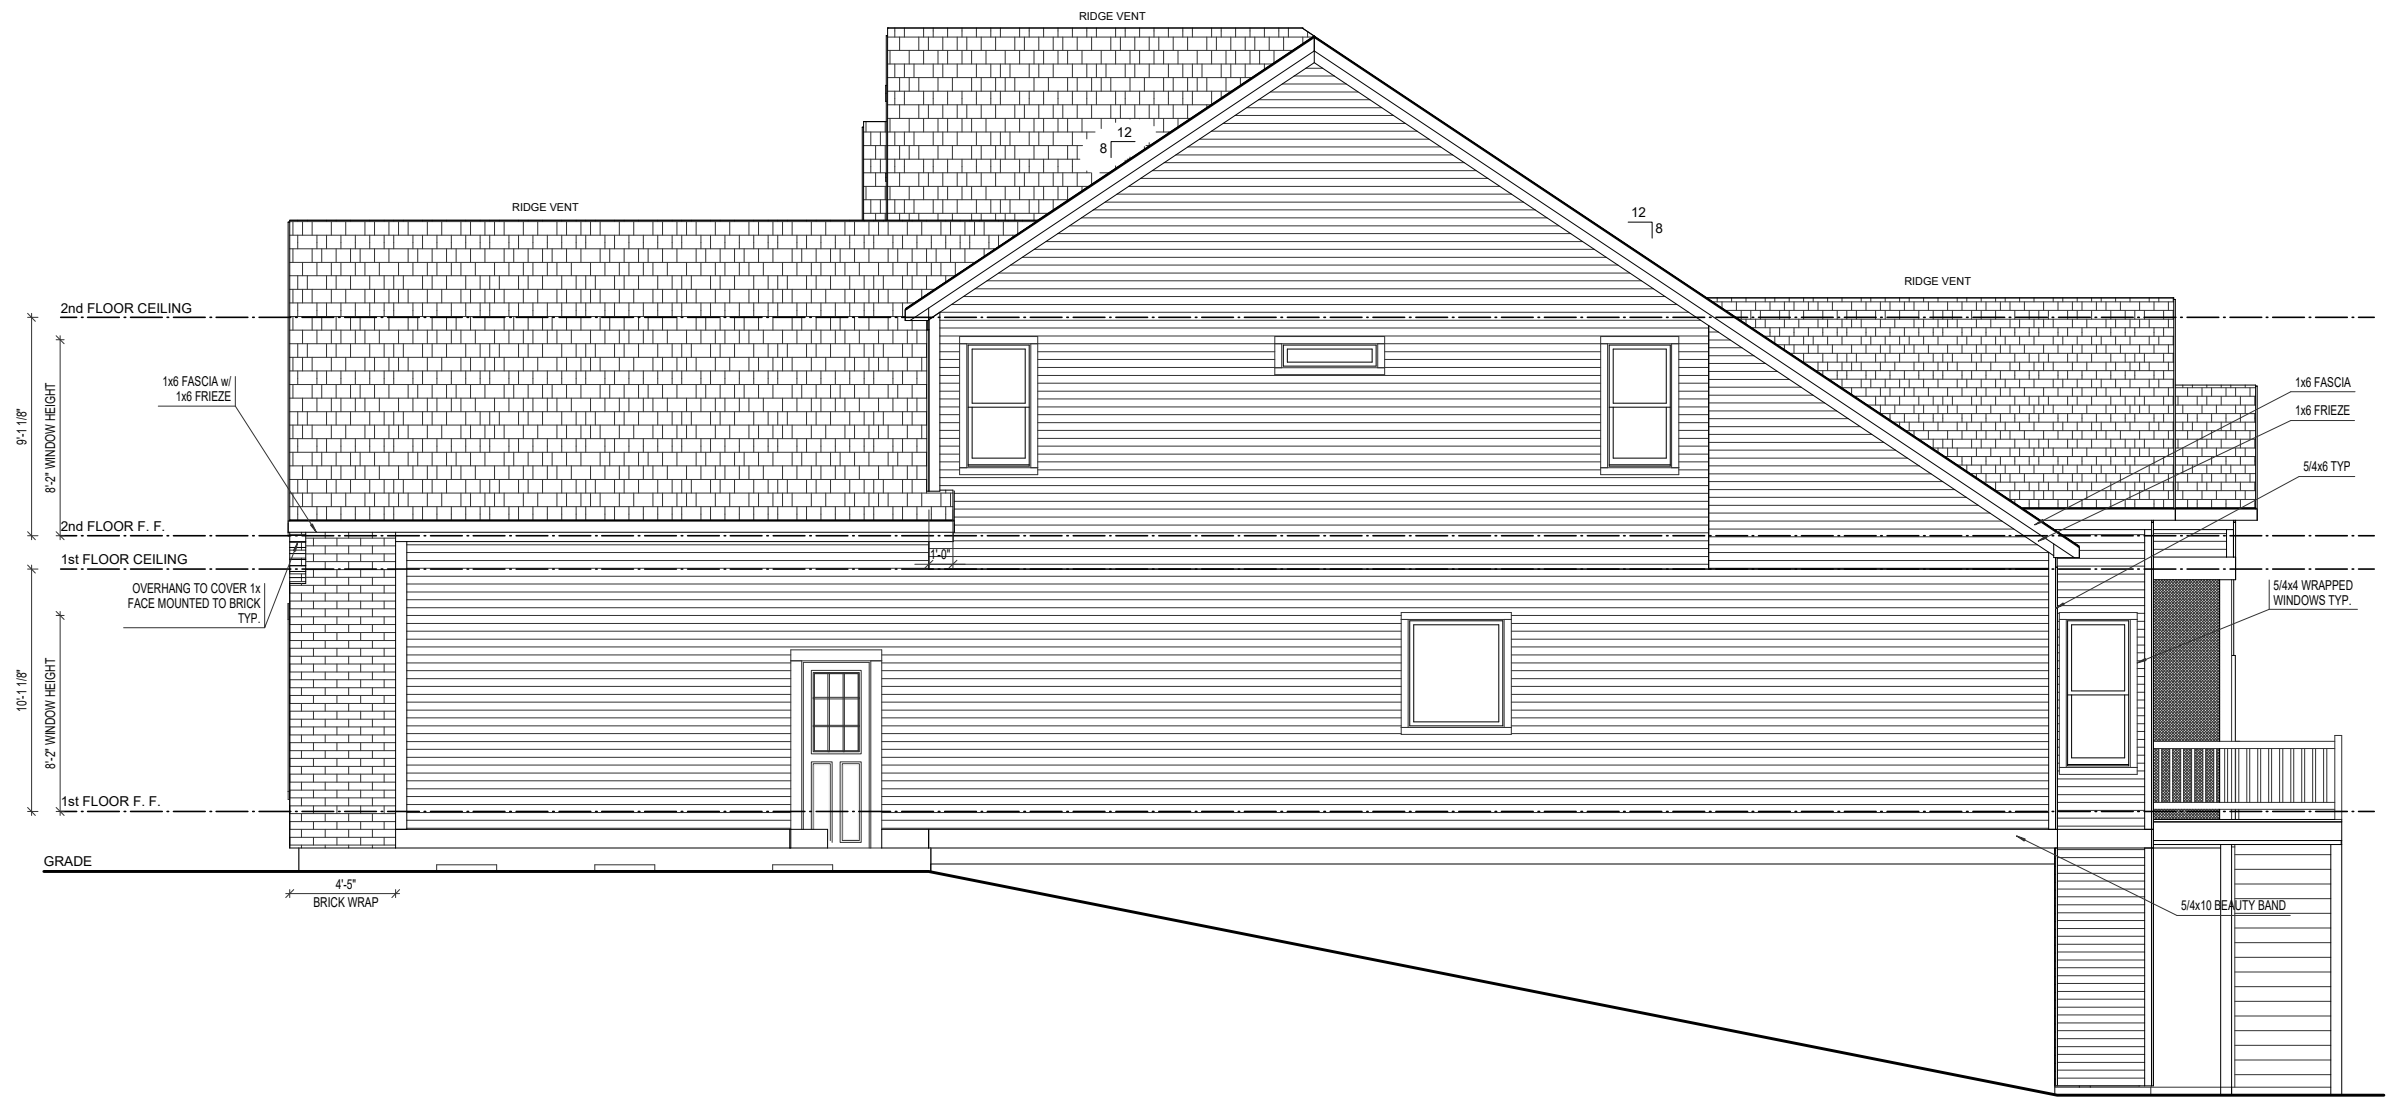

RIGHT ELEVATION

SCALE: 1/8"=1'-0"



ROBUCK HOMES
Post Office Box 17102
Raleigh, NC 27619
(919) 876-9200
WWW.ROBUCKHOMES.COM

GRAYLYN
Right Elevation
1/8" = 1'-0"

NOTICE:
All drawings, specifications
and copies remain the
property of Robuck
Homes Triangle, LLC.
Unauthorized use of
these documents on any
project without written
permission from Robuck
Homes Triangle, LLC, is
strictly prohibited. This
design is protected by
federal copyright laws.

Robuck Homes
reserves the the right
to make modifications
to Floor Plans,
Dimensions, Materials,
and Specifications
without notice.

DO NOT SCALE
DRAWINGS
FOR DIMENSIONS
NOT SHOWN
CONTACT THE
BIM MANAGER
FOR CLARIFICATION

© Copyright 1998 - 2021
ROBUCK HOMES, INC.

DRAWN BY
DUSTIN REED

CHECKED BY
JAKE COX

CONTACT INFO
BIM@robuckhomes.com

PRINT DATE
08/10/2021

NOTE: ALL OVERHANGS 1'-0"
UNLESS OTHERWISE NOTED.
SEE SUBDIVISION REQUIREMENTS



REAR ELEVATION

SCALE: 1/8"=1'-0"



ROBUCK HOMES
Post Office Box 17102
Raleigh, NC 27619
(919) 876-9200
WWW.ROBUCKHOMES.COM

GRAYLYN
Rear Elevation
1/8" = 1'-0"

NOTICE:
All drawings, specifications
and copies remain the
property of Robuck
Homes Triangle, LLC.
Unauthorized use of
these documents on any
project without written
permission from Robuck
Homes Triangle, LLC, is
strictly prohibited. This
design is protected by
federal copyright laws.

Robuck Homes
reserves the the right
to make modifications
to Floor Plans,
Dimensions, Materials,
and Specifications
without notice.

DO NOT SCALE
DRAWINGS
FOR DIMENSIONS
NOT SHOWN
CONTACT THE
BIM MANAGER
FOR CLARIFICATION

© Copyright 1998 - 2021
ROBUCK HOMES, INC.

DRAWN BY
DUSTIN REED

CHECKED BY
JAKE COX

CONTACT INFO
BIM@robuckhomes.com

PRINT DATE
08/10/2021