

OPTIONS

- Eastern Seaboard
- Side Entry Garage w/ (1) 18ft Door
- 3rd Car Garage
- Garage Service Door
- Guest Room w/ Guest Bath
- Master Bath Upgrade
- Master Bath - Free Standing Tub
- Laundry - Base Cabinet
- Laundry - Base Cabinet - Sink Adder
- Kitchen - Gourmet
- Family Room-Sliding Glass Door
- Finished Bonus Room
- Filled Front Porch
- Screened Porch
- Screened Porch - Panelized
- Fireplace on Covered or Screened Porch
- Grilling Deck
- Fixed Windows at Fireplace
- Kitchen - Recessed Lights
- Under Cabinet LED Lighting
- Master Bedroom - Tray Down
- Family Room - Painted Coffered Ceiling
- Built-in at Fireplace - Base Cabinets
- Loft Overlook - Open Rail and Picket



**ROBUCK HOMES**  
Post Office Box 17102  
Raleigh, NC 27619  
(919) 876-9200  
WWW.ROBUCKHOMES.COM

GRAYLYN  
Cover Page  
1/8" = 1'-0"

SF 007

**NOTICE:**  
All drawings, specifications and copies remain the property of Robuck Home Triangle, LLC. Unauthorized use of these documents on any project without written permission from Robuck Homes Triangle, LLC. is strictly prohibited. This design is protected by federal copyright laws.

Robuck Homes reserves the right to make modifications to Floor Plans, Dimensions, Materials, and Specifications without notice.

**DO NOT SCALE DRAWINGS**  
FOR DIMENSIONS NOT SHOWN CONTACT THE BIM MANAGER FOR CLARIFICATION

© Copyright 1998 - 2021  
ROBUCK HOMES, INC.

DRAWN BY  
DUSTIN REED


CHECKED BY  
JAKE COX

CONTACT INFO  
BIM@robuckhomes.com

PRINT DATE  
01/31/2022

CS

NOTE: ALL OVERHANGS 1'-0"  
UNLESS OTHERWISE NOTED.  
SEE SUBDIVISION REQUIREMENTS

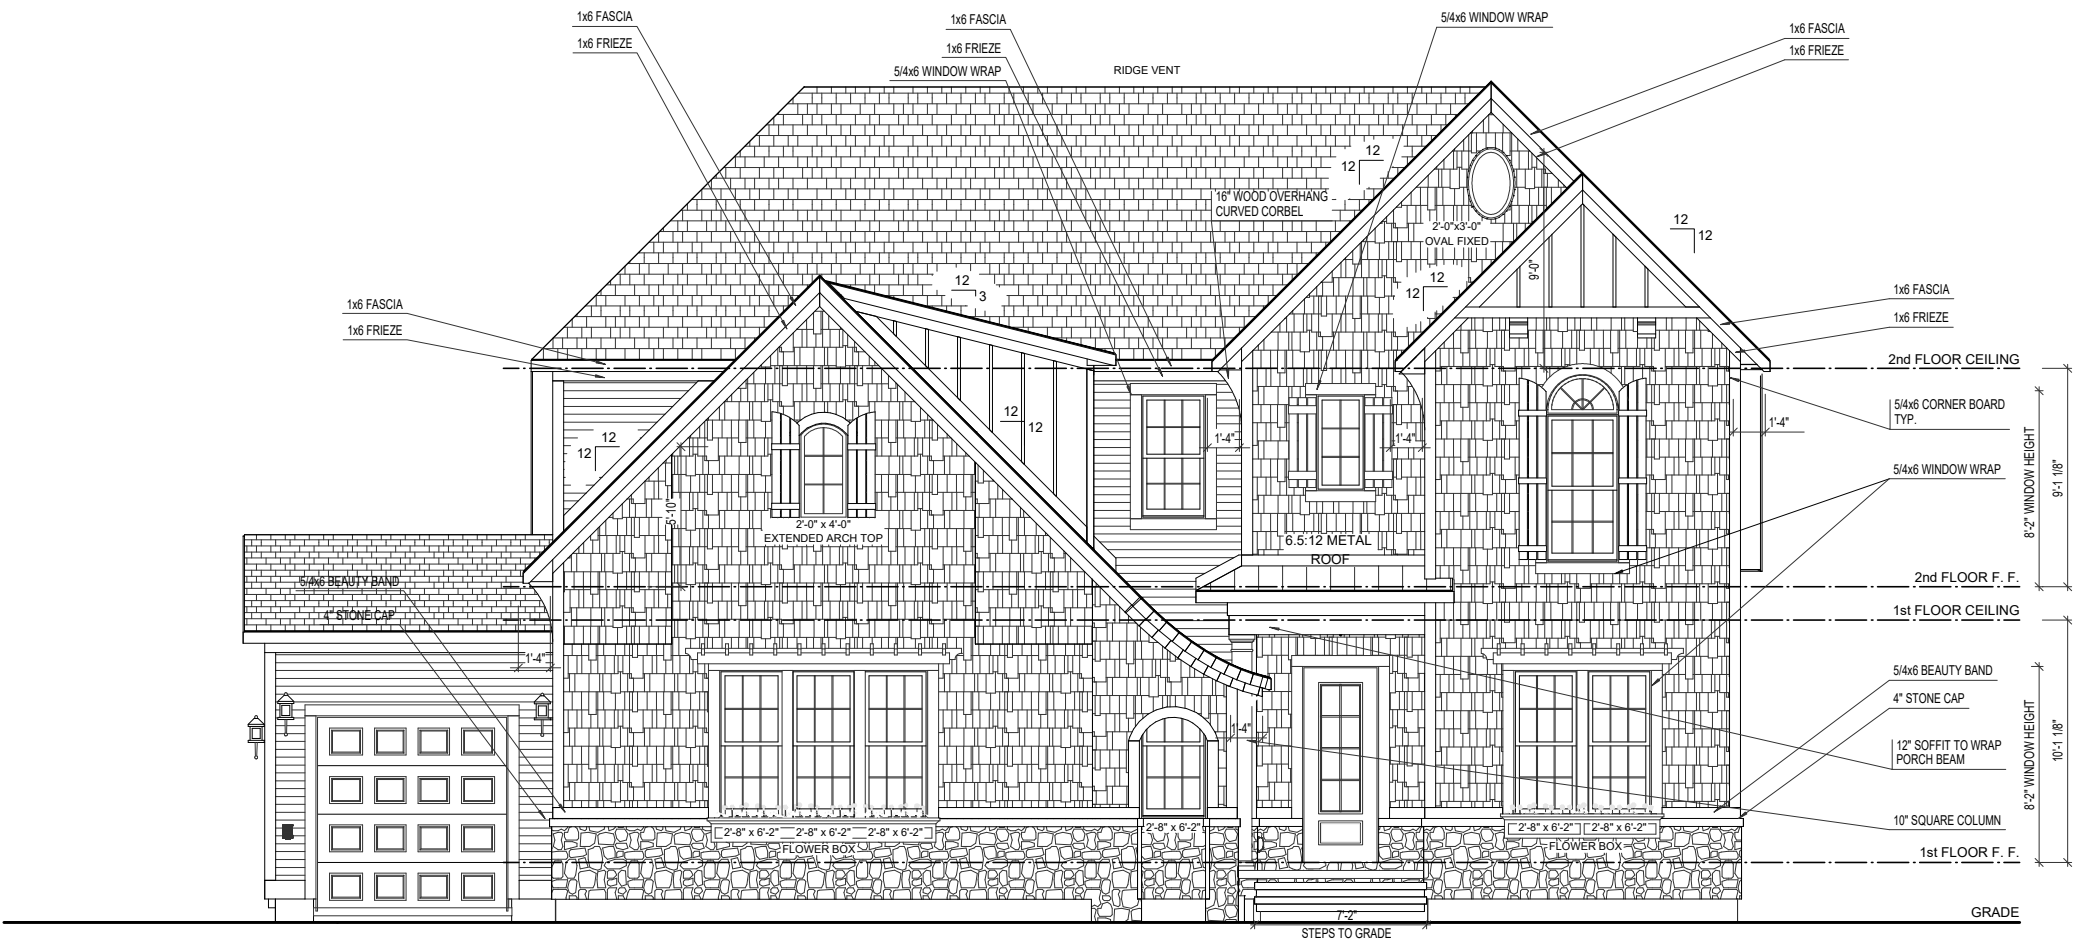

# FRONT ELEVATION

SCALE: 1/8"=1'-0"



**ROBUCK HOMES**  
Post Office Box 17102  
Raleigh, NC 27619  
(919) 876-9200  
WWW.ROBUCKHOMES.COM

GRAYLYN  
Front Elevation  
1/8" = 1'-0"

SF 007

**NOTICE:**  
All drawings, specifications and copies remain the property of Robuck Home Triangle, LLC. Unauthorized use of these documents on any project without written permission from Robuck Homes Triangle, LLC, is strictly prohibited. This design is protected by federal copyright laws.

Robuck Homes reserves the right to make modifications to Floor Plans, Dimensions, Materials, and Specifications without notice.

**DO NOT SCALE DRAWINGS**  
FOR DIMENSIONS NOT SHOWN CONTACT THE BIM MANAGER FOR CLARIFICATION

© Copyright 1998 - 2021  
ROBUCK HOMES, INC.

DRAWN BY  
DUSTIN REED


CHECKED BY  
JAKE COX

CONTACT INFO  
BIM@robuckhomes.com

PRINT DATE  
01/31/2022

EL1

NOTE: ALL OVERHANGS 1'-0"  
UNLESS OTHERWISE NOTED.  
SEE SUBDIVISION REQUIREMENTS

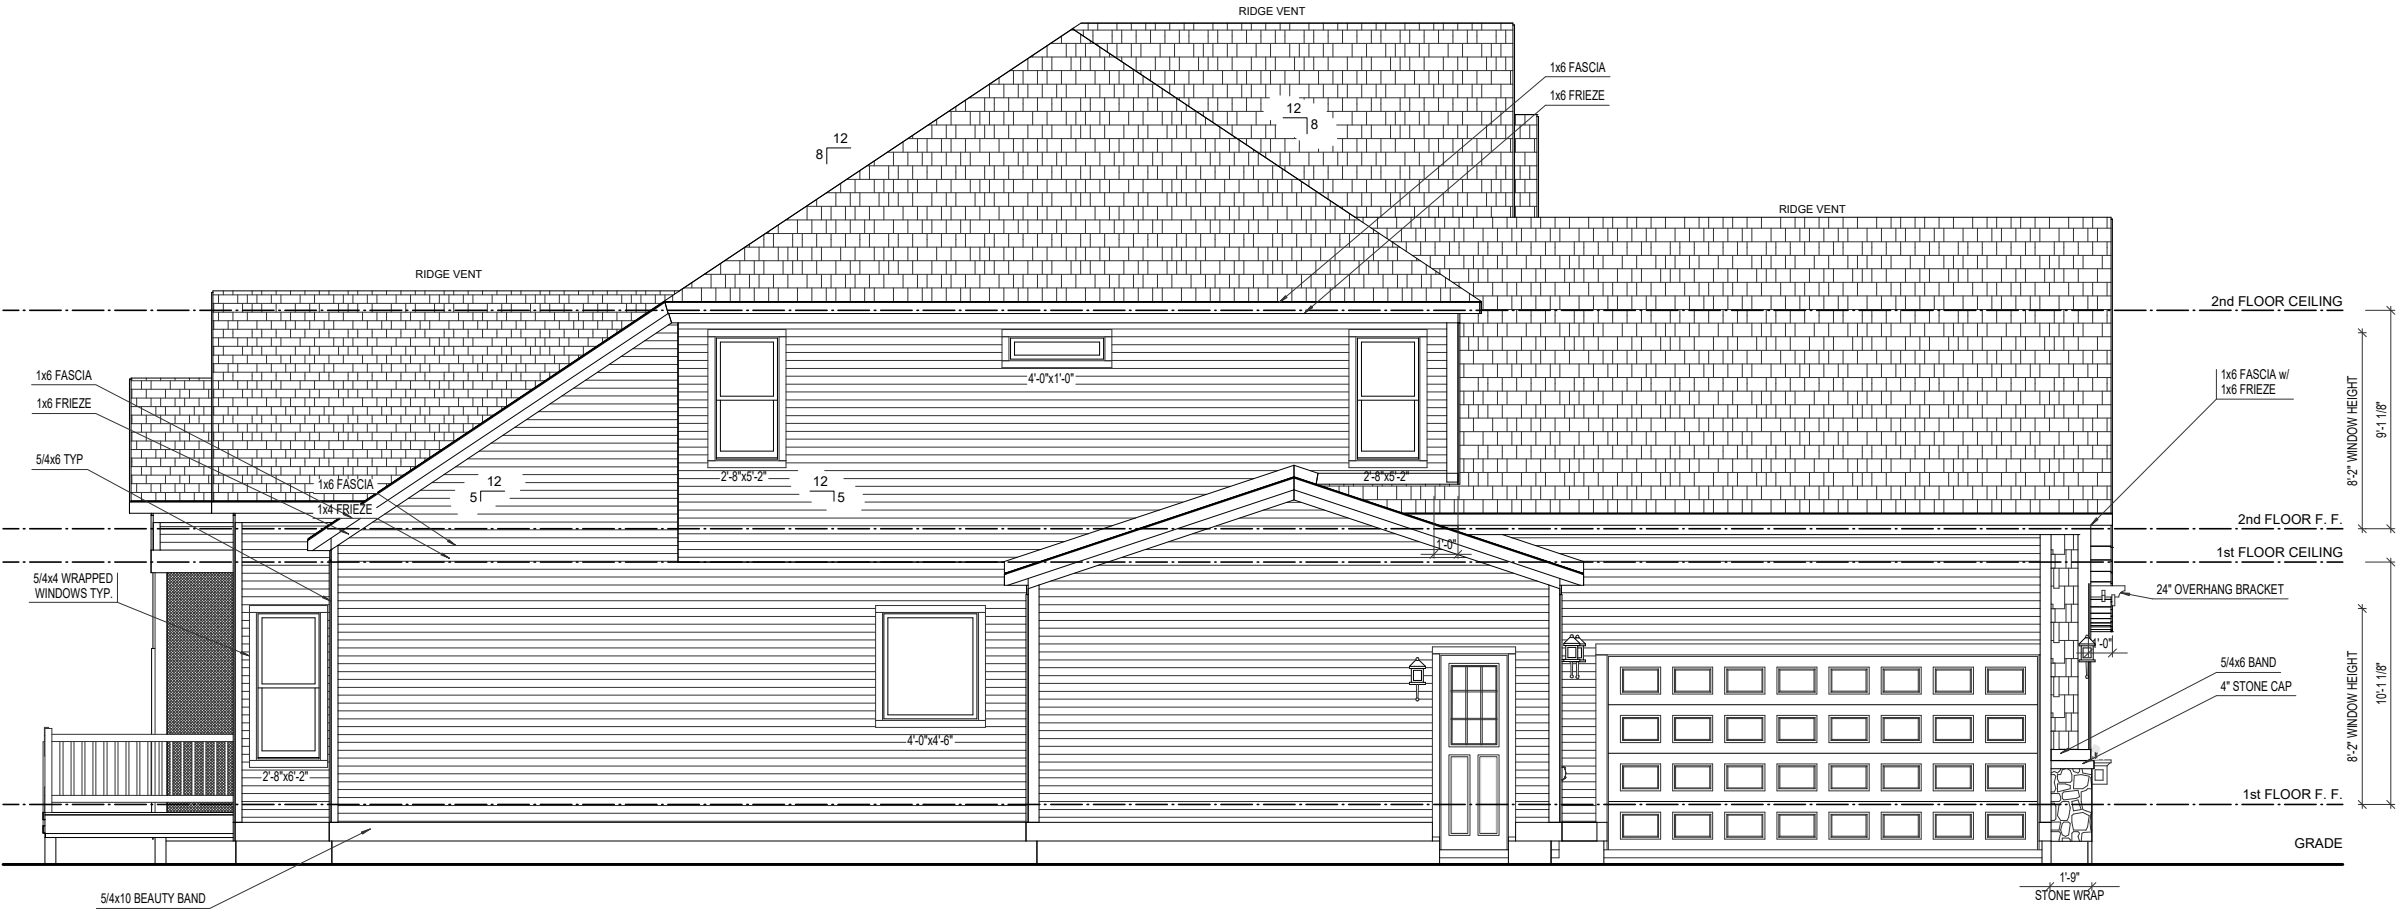

# LEFT ELEVATION

SCALE: 1/8"=1'-0"



**ROBUCK HOMES**  
Post Office Box 17102  
Raleigh, NC 27619  
(919) 876-9200  
WWW.ROBUCKHOMES.COM

**GRAYLYN**  
**Left Elevation**  
1/8" = 1'-0"

SF 007

**NOTICE:**  
All drawings, specifications and copies remain the property of Robuck Home Triangle, LLC. Unauthorized use of these documents on any project without written permission from Robuck Homes Triangle, LLC, is strictly prohibited. This design is protected by federal copyright laws.

Robuck Homes reserves the right to make modifications to Floor Plans, Dimensions, Materials, and Specifications without notice.

**DO NOT SCALE DRAWINGS**  
FOR DIMENSIONS NOT SHOWN CONTACT THE BIM MANAGER FOR CLARIFICATION

© Copyright 1998 - 2021  
ROBUCK HOMES, INC.

DRAWN BY  
DUSTIN REED


CHECKED BY  
JAKE COX

CONTACT INFO  
BIM@robuckhomes.com

PRINT DATE  
01/31/2022

EL2

NOTE: ALL OVERHANGS 1'-0"  
UNLESS OTHERWISE NOTED.  
SEE SUBDIVISION REQUIREMENTS

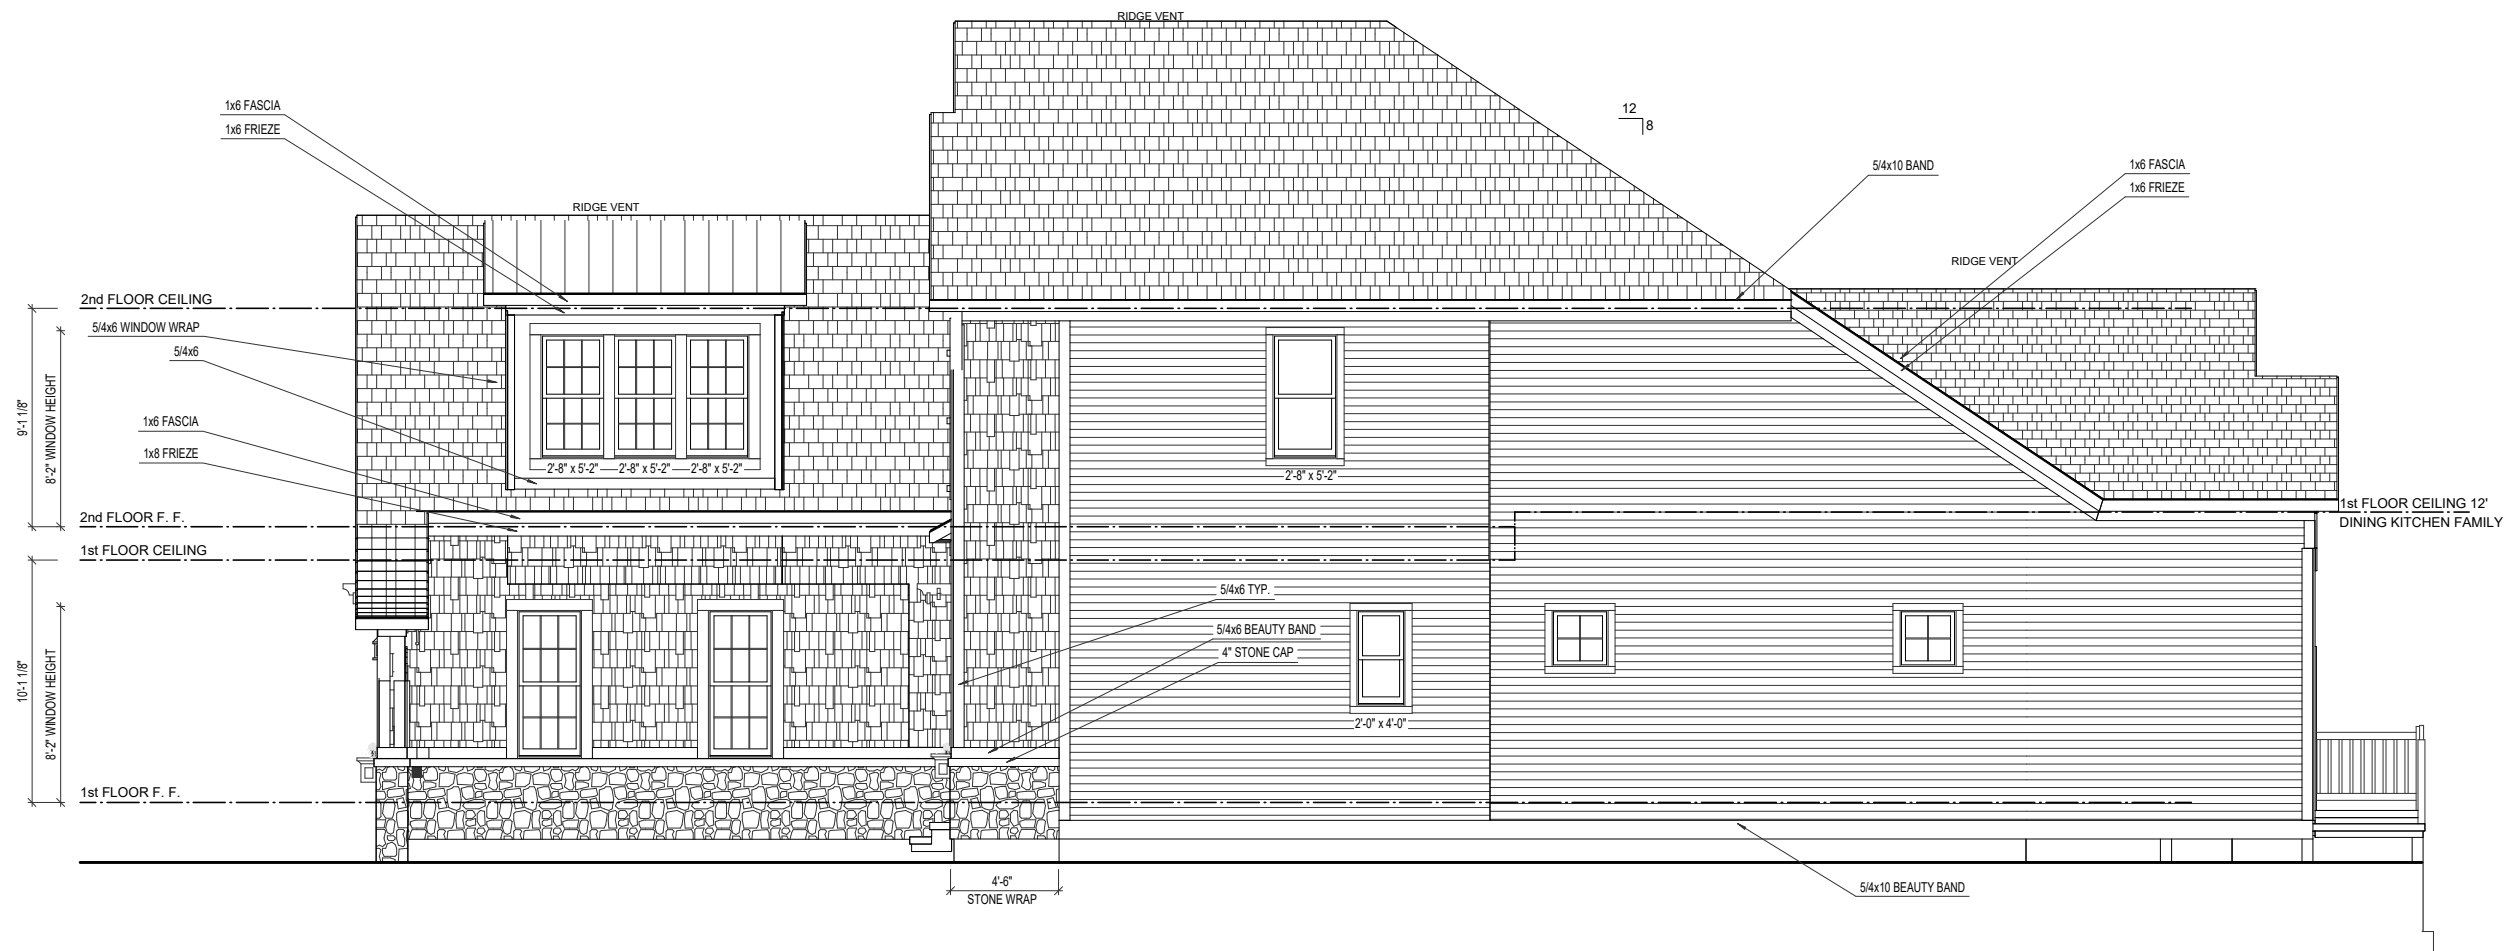

# RIGHT ELEVATION

SCALE: 1/8"=1'-0"



**ROBUCK HOMES**  
Post Office Box 17102  
Raleigh, NC 27619  
(919) 876-9200  
WWW.ROBUCKHOMES.COM

**GRAYLYN**  
**Right Elevation**  
1/8" = 1'-0"

SF 007

**NOTICE:**  
All drawings, specifications and copies remain the property of Robuck Home Triangle, LLC. Unauthorized use of these documents on any project without written permission from Robuck Homes Triangle, LLC, is strictly prohibited. This design is protected by federal copyright laws.

Robuck Homes reserves the the right to make modifications to Floor Plans, Dimensions, Materials, and Specifications without notice.

**DO NOT SCALE DRAWINGS**  
FOR DIMENSIONS NOT SHOWN CONTACT THE BIM MANAGER FOR CLARIFICATION

© Copyright 1998 - 2021  
ROBUCK HOMES, INC.

DRAWN BY  
DUSTIN REED

CHECKED BY  
JAKE COX

CONTACT INFO  
BIM@robuckhomes.com

PRINT DATE  
01/31/2022

EL3



NOTE: ALL OVERHANGS 1'-0"  
UNLESS OTHERWISE NOTED.  
SEE SUBDIVISION REQUIREMENTS



# REAR ELEVATION

SCALE: 1/8"=1'-0"



**ROBUCK HOMES**  
Post Office Box 17102  
Raleigh, NC 27619  
(919) 876-9200  
WWW.ROBUCKHOMES.COM

**GRAYLYN**  
**Rear Elevation**  
1/8" = 1'-0"

SF 007

**NOTICE:**  
All drawings, specifications and copies remain the property of Robuck Home Triangle, LLC. Unauthorized use of these documents on any project without written permission from Robuck Homes Triangle, LLC, is strictly prohibited. This design is protected by federal copyright laws.

Robuck Homes reserves the right to make modifications to Floor Plans, Dimensions, Materials, and Specifications without notice.

**DO NOT SCALE DRAWINGS**  
FOR DIMENSIONS NOT SHOWN CONTACT THE BIM MANAGER FOR CLARIFICATION

© Copyright 1998 - 2021  
ROBUCK HOMES, INC.





DRAWN BY  
DUSTIN REED

CHECKED BY  
JAKE COX

CONTACT INFO  
BIM@robuckhomes.com

PRINT DATE  
01/31/2022

EL4

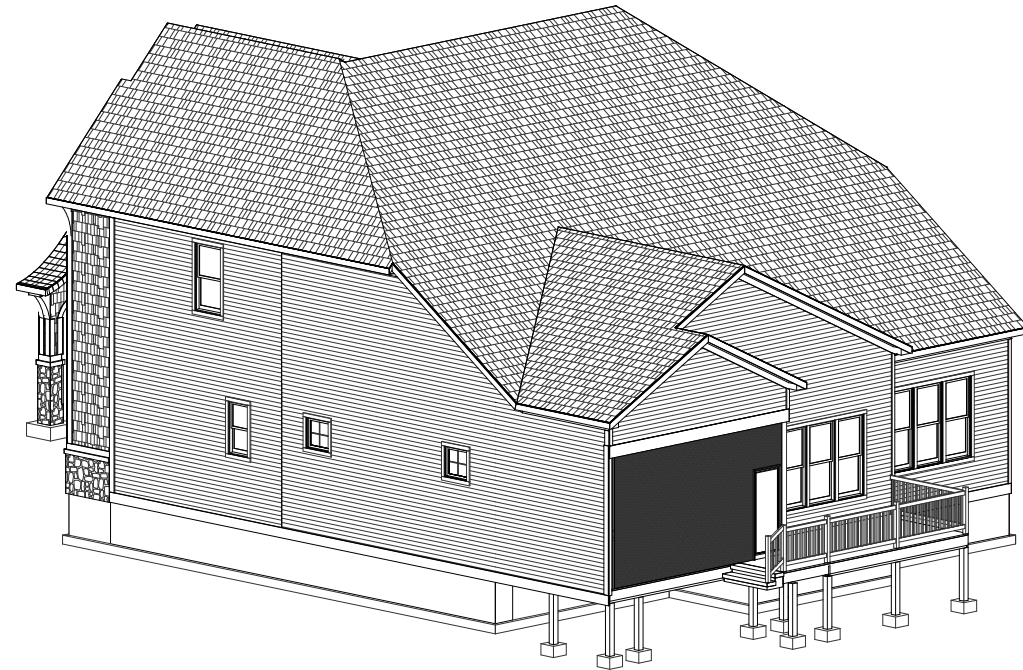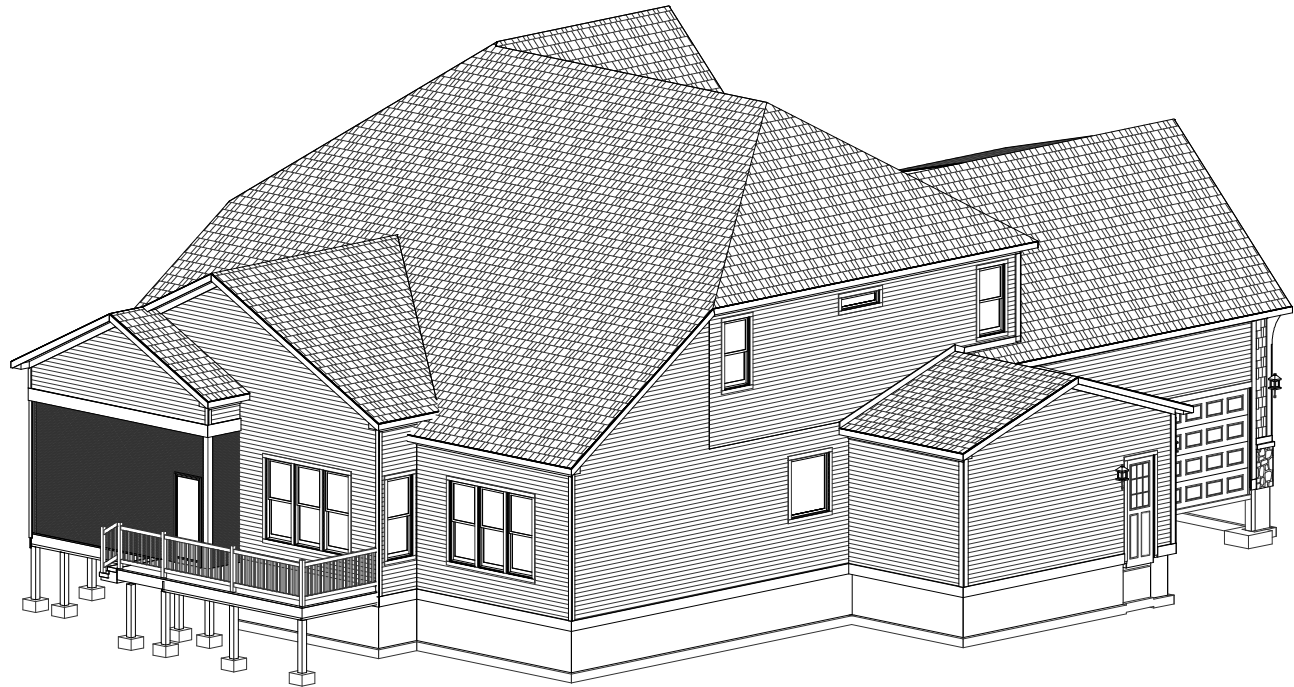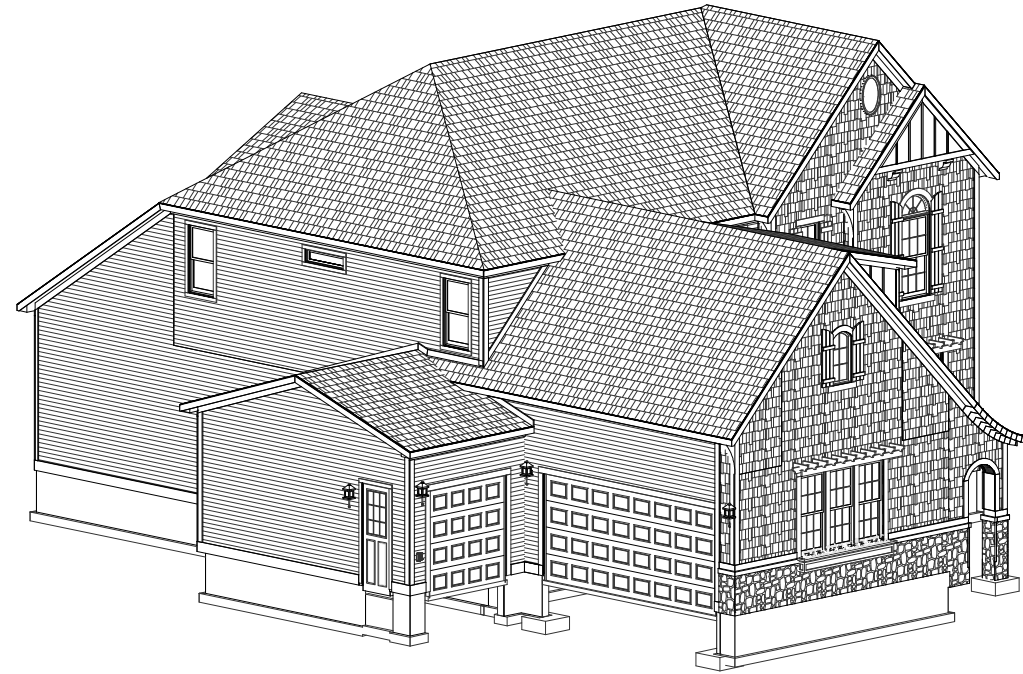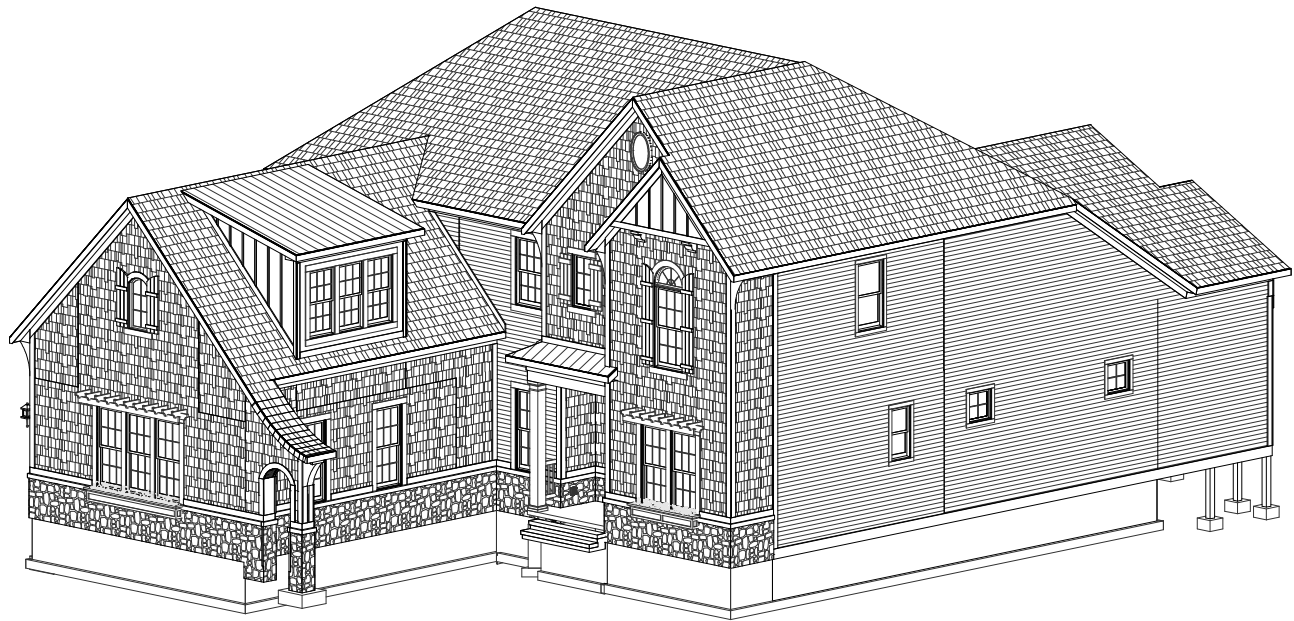

## ISOMETRIC VIEWS

SCALE: 1/8"=1'-0"



**ROBUCK HOMES**  
Post Office Box 17102  
Raleigh, NC 27619  
(919) 876-9200  
WWW.ROBUCKHOMES.COM

GRAYLYN  
ISO Elevation  
1/8" = 1'-0"

SF 007

**NOTICE:**  
All drawings, specifications and copies remain the property of Robuck Home Triangle, LLC. Unauthorized use of these documents on any project without written permission from Robuck Homes Triangle, LLC, is strictly prohibited. This design is protected by federal copyright laws.

Robuck Homes reserves the right to make modifications to Floor Plans, Dimensions, Materials, and Specifications without notice.

**DO NOT SCALE DRAWINGS**  
FOR DIMENSIONS  
NOT SHOWN  
CONTACT THE  
BIM MANAGER  
FOR CLARIFICATION

© Copyright 1998 - 2021  
ROBUCK HOMES, INC.

DRAWN BY  
DUSTIN REED

CHECKED BY  
JAKE COX

CONTACT INFO  
BIM@robuckhomes.com

PRINT DATE  
01/31/2022


EL5



# FIRST FLOOR PLAN

SCALE: 1/8"=1'-0"

- FLOOR PLAN NOTES:
1. ALL DIMENSIONS ARE TO THE ROUGH FRAME OF STUDS
  2. CENTER ALL OPENINGS UNLESS OTHERWISE NOTED
  3. THESE PLANS ARE NOT TO BE SCALED FOR CONSTRUCTION PURPOSES
  4. FINAL CABINET LAYOUT WILL BE DESIGNED BY CABINET SUPPLIER
  5. IT IS THE CONTRACTOR'S RESPONSIBILITY TO VERIFY THE ACCURACY OF ALL DETAILS AND DIMENSIONS
  6. VERIFY WITH THE WINDOW MFG. ALL WINDOW SIZES AND EGRESS REQ.



**ROBUCK HOMES**  
Post Office Box 17102  
Raleigh, NC 27619  
(919) 876-9200  
WWW.ROBUCKHOMES.COM

GRAYLYN

Design Studio First Floor

1/8" = 1'-0"

SF 007

NOTICE:  
All drawings, specifications and copies remain the property of Robuck Home Triangle, LLC. Unauthorized use of these documents on any project without written permission from Robuck Homes Triangle, LLC, is strictly prohibited. This design is protected by federal copyright laws.

Robuck Homes reserves the the right to make modifications to Floor Plans, Dimensions, Materials, and Specifications without notice.

DO NOT SCALE DRAWINGS  
FOR DIMENSIONS NOT SHOWN CONTACT THE BIM MANAGER FOR CLARIFICATION

© Copyright 1998 - 2021 ROBUCK HOMES, INC.

DRAWN BY  
DUSTIN REED

CHECKED BY  
JAKE COX

CONTACT INFO  
BIM@robuckhomes.com


PRINT DATE  
01/31/2022

B1



# SECOND FLOOR PLAN

SCALE: 1/8"=1'-0"

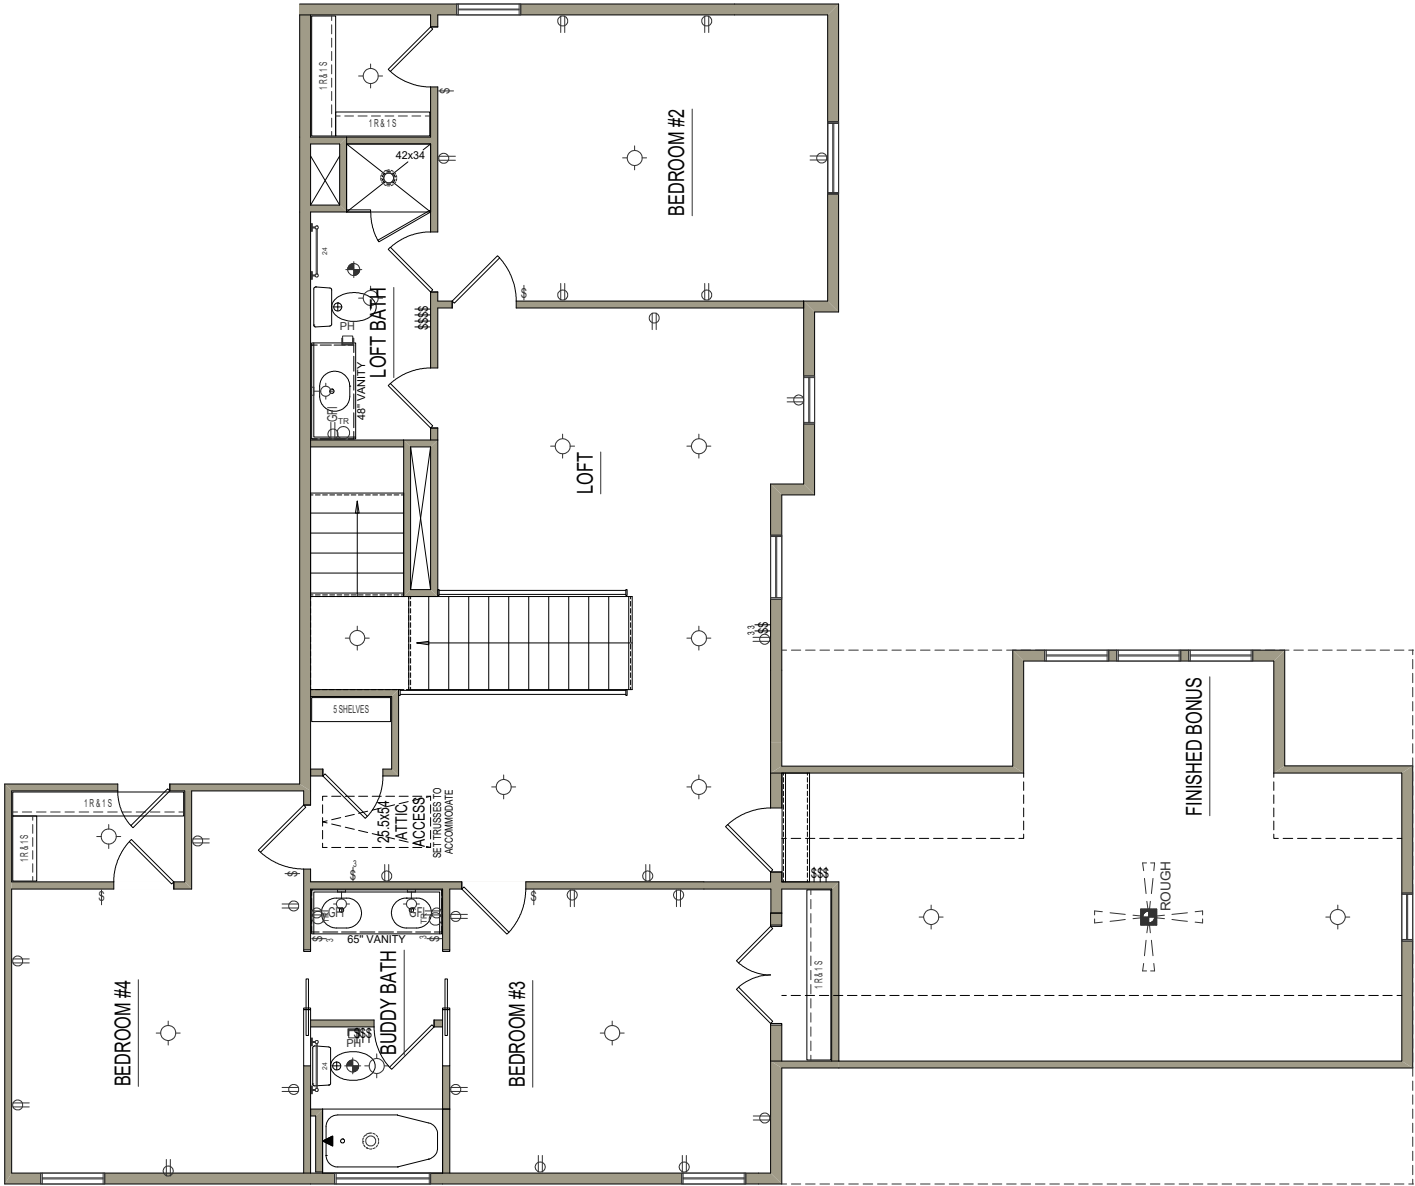

## FLOOR PLAN NOTES:

1. ALL DIMENSIONS ARE TO THE ROUGH FRAME OF STUDS
2. CENTER ALL OPENINGS UNLESS OTHERWISE NOTED
3. THESE PLANS ARE NOT TO BE SCALED FOR CONSTRUCTION PURPOSES
4. FINAL CABINET LAYOUT WILL BE DESIGNED BY CABINET SUPPLIER
5. IT IS THE CONTRACTOR'S RESPONSIBILITY TO VERIFY THE ACCURACY OF ALL DETAILS AND DIMENSIONS
6. VARY WITH THE WINDOW MFG. ALL WINDOW SIZES AND EGRESS REQ.



**ROBUCK HOMES**  
Post Office Box 17102  
Raleigh, NC 27619  
(919) 876-9200  
WWW.ROBUCKHOMES.COM

**GRAYLYN**  
Design Studio Second Floor  
1/8" = 1'-0"

SF 007

**NOTICE:**  
All drawings, specifications and copies remain the property of Robuck Home Triangle, LLC. Unauthorized use of these documents on any project without written permission from Robuck Homes Triangle, LLC, is strictly prohibited. This design is protected by federal copyright laws.

Robuck Homes reserves the right to make modifications to Floor Plans, Dimensions, Materials, and Specifications without notice.

**DO NOT SCALE DRAWINGS**  
FOR DIMENSIONS NOT SHOWN CONTACT THE BIM MANAGER FOR CLARIFICATION

© Copyright 1998 - 2021  
ROBUCK HOMES, INC.

DRAWN BY  
DUSTIN REED

CHECKED BY  
JAKE COX

CONTACT INFO  
BIM@robuckhomes.com

PRINT DATE  
01/31/2022

B2