



## OPTIONS

- Country Chic
- Side Entry Garage w/ (1) 18ft Door
- Grilling Deck
- Screened Porch
- Screened Porch - Panelized Screen
- Fireplace on Covered or Screened Porch
- Filled Front Porch
- Family Room-Sliding Glass Door
- Master Bath Upgrade
- Master Bath - Free Standing Tub
- Finished Bonus Room
- Grand Owners Retreat
- Flex Room with French Doors
- Scullery
- Gourmet Kitchen
- Family Room - Painted Coffered Ceiling
- Master Bedroom - Tray Down
- Built-in at Fireplace - Base Cabinets
- Dropzone
- Laundry - Base Cabinet
- Laundry - Base Cabinet - Sink Adder
- Laundry - Wall Cabinet
- Pendant Lights In Kitchen
- Under Cabinet LED Lighting
- Kitchen - Recessed Lights
- Master Bedroom - Lighting - Fan w/ Light Kit
- Bedroom 2 - Lighting - Fan w/ Light Kit
- Bedroom 3 - Lighting - Fan w/ Light Kit
- Bedroom 4 - Lighting - Fan w/ Light Kit
- Bonus - Recessed Lights
- Family Room - Electrical - Floor Outlet
- Family Room - Recessed Lights
- Flex Room - Recessed Lights
- Gathering Room - Recessed Lights
- Hall Second Floor Overlook - Open Rail and Picket
- Reverse Building



**ROBUCK HOMES**

Post Office Box 17102  
Raleigh, NC 27619  
(919) 876-9200  
WWW.ROBUCKHOMES.COM

Whitsun

Cover Sheet

1/8" = 1'-0"

**SF015**

**NOTICE:**  
All drawings, specifications and copies remain the property of Robuck Home Triangle, LLC. Unauthorized use of these documents on any project without written permission from Robuck Homes Triangle, LLC. is strictly prohibited. This design is protected by federal copyright laws.

Robuck Homes reserves the right to make modifications to Floor Plans, Dimensions, Materials, and Specifications without notice.

**DO NOT SCALE DRAWINGS**

FOR DIMENSIONS NOT SHOWN CONTACT THE BIM MANAGER FOR CLARIFICATION

© Copyright 1998 - 2021 ROBUCK HOMES, INC.

DRAWN BY  
JTC

CHECKED BY

CONTACT INFO  
BIM@robuckhomes.com

PRINT DATE  
02/08/2022

**CS**

NOTE: ALL OVERHANGS 1'-0"  
UNLESS OTHERWISE NOTED.  
SEE SUBDIVISION REQUIREMENTS



# FRONT ELEVATION

SCALE: 1/8"=1'-0"



**ROBUCK HOMES**  
Post Office Box 17102  
Raleigh, NC 27619  
(919) 876-9200  
WWW.ROBUCKHOMES.COM

Whitsun  
Front Elevation  
1/8" = 1'-0"

SF015

**NOTICE:**  
All drawings, specifications and copies remain the property of Robuck Home Triangle, LLC. Unauthorized use of these documents on any project without written permission from Robuck Homes Triangle, LLC, is strictly prohibited. This design is protected by federal copyright laws.

Robuck Homes reserves the right to make modifications to Floor Plans, Dimensions, Materials, and Specifications without notice.

**DO NOT SCALE DRAWINGS**  
FOR DIMENSIONS NOT SHOWN CONTACT THE BIM MANAGER FOR CLARIFICATION

© Copyright 1998 - 2021  
ROBUCK HOMES, INC.

DRAWN BY  
JTC

CHECKED BY

CONTACT INFO  
BIM@robuckhomes.com

PRINT DATE  
02/08/2022

EL1

NOTE: ALL OVERHANGS 1'-0"  
UNLESS OTHERWISE NOTED.  
SEE SUBDIVISION REQUIREMENTS



# LEFT ELEVATION

SCALE: 1/8"=1'-0"



**ROBUCK HOMES**  
Post Office Box 17102  
Raleigh, NC 27619  
(919) 876-9200  
WWW.ROBUCKHOMES.COM

Whitsun  
Left Elevation  
1/8" = 1'-0"

SF015

**NOTICE:**  
All drawings, specifications and copies remain the property of Robuck Home Triangle, LLC. Unauthorized use of these documents on any project without written permission from Robuck Homes Triangle, LLC. is strictly prohibited. This design is protected by federal copyright laws.

Robuck Homes reserves the right to make modifications to Floor Plans, Dimensions, Materials, and Specifications without notice.

**DO NOT SCALE DRAWINGS**

FOR DIMENSIONS NOT SHOWN CONTACT THE BIM MANAGER FOR CLARIFICATION

© Copyright 1998 - 2021 ROBUCK HOMES, INC.

DRAWN BY JTC


CHECKED BY

CONTACT INFO BIM@robuckhomes.com

PRINT DATE 02/08/2022

EL2

NOTE: ALL OVERHANGS 1'-0"  
UNLESS OTHERWISE NOTED.  
SEE SUBDIVISION REQUIREMENTS

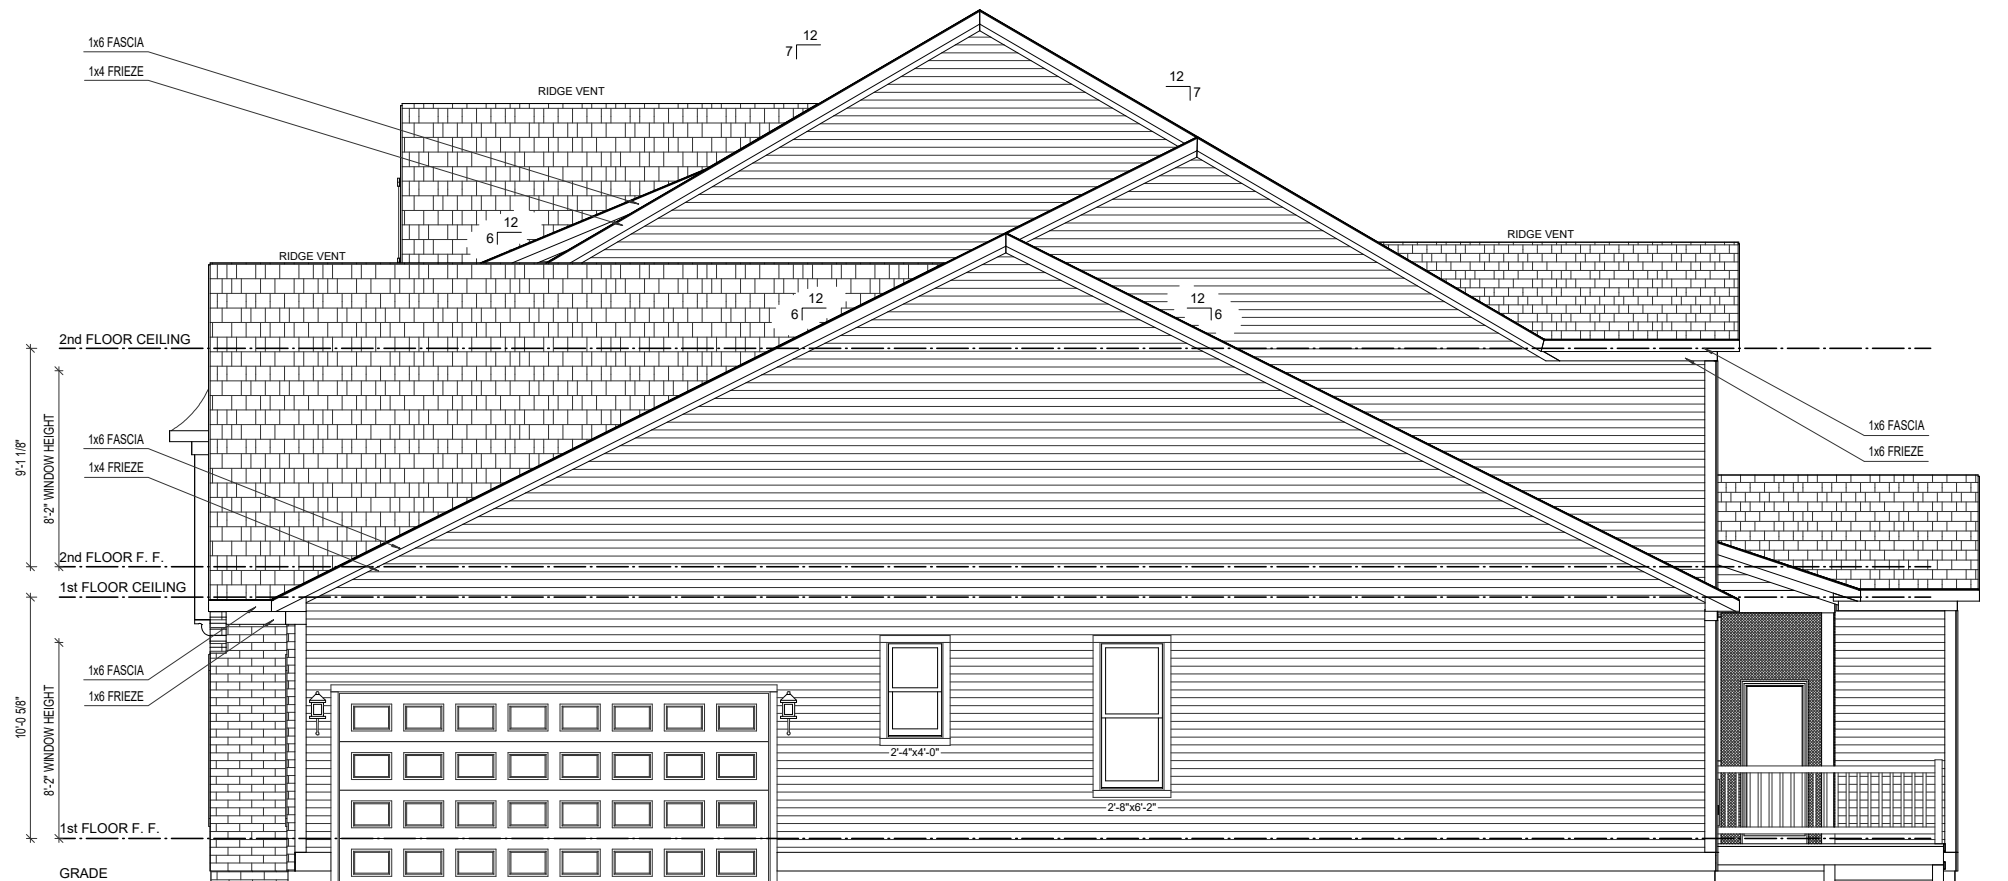

# RIGHT ELEVATION

SCALE: 1/8"=1'-0"



**ROBUCK HOMES**  
Post Office Box 17102  
Raleigh, NC 27619  
(919) 876-9200  
WWW.ROBUCKHOMES.COM

Whitsun  
Right Elevation  
1/8" = 1'-0"

SF015

**NOTICE:**  
All drawings, specifications and copies remain the property of Robuck Home Triangle, LLC. Unauthorized use of these documents on any project without written permission from Robuck Homes Triangle, LLC. is strictly prohibited. This design is protected by federal copyright laws.

Robuck Homes reserves the right to make modifications to Floor Plans, Dimensions, Materials, and Specifications without notice.

**DO NOT SCALE DRAWINGS**

FOR DIMENSIONS NOT SHOWN CONTACT THE BIM MANAGER FOR CLARIFICATION

© Copyright 1998 - 2021 ROBUCK HOMES, INC.

DRAWN BY  
JTC

CHECKED BY

CONTACT INFO  
BIM@robuckhomes.com

PRINT DATE  
02/08/2022

EL3

NOTE: ALL OVERHANGS 1'-0"  
UNLESS OTHERWISE NOTED.  
SEE SUBDIVISION REQUIREMENTS



# REAR ELEVATION

SCALE: 1/8"=1'-0"



**ROBUCK HOMES**  
Post Office Box 17102  
Raleigh, NC 27619  
(919) 876-9200  
WWW.ROBUCKHOMES.COM

Whitsun  
Rear Elevation  
1/8" = 1'-0"

SF015

**NOTICE:**  
All drawings, specifications and copies remain the property of Robuck Home Triangle, LLC. Unauthorized use of these documents on any project without written permission from Robuck Homes Triangle, LLC, is strictly prohibited. This design is protected by federal copyright laws.

Robuck Homes reserves the right to make modifications to Floor Plans, Dimensions, Materials, and Specifications without notice.

**DO NOT SCALE DRAWINGS**

FOR DIMENSIONS NOT SHOWN CONTACT THE BIM MANAGER FOR CLARIFICATION

© Copyright 1998 - 2021 ROBUCK HOMES, INC.



DRAWN BY  
JTC

CHECKED BY

CONTACT INFO  
BIM@robuckhomes.com

PRINT DATE  
02/08/2022

EL4

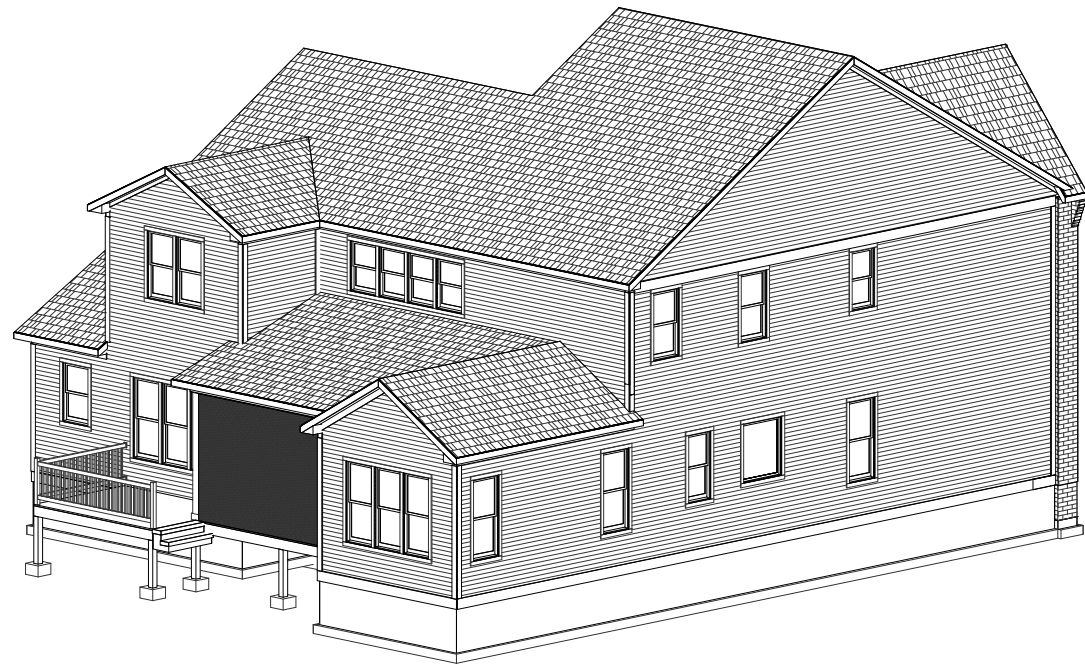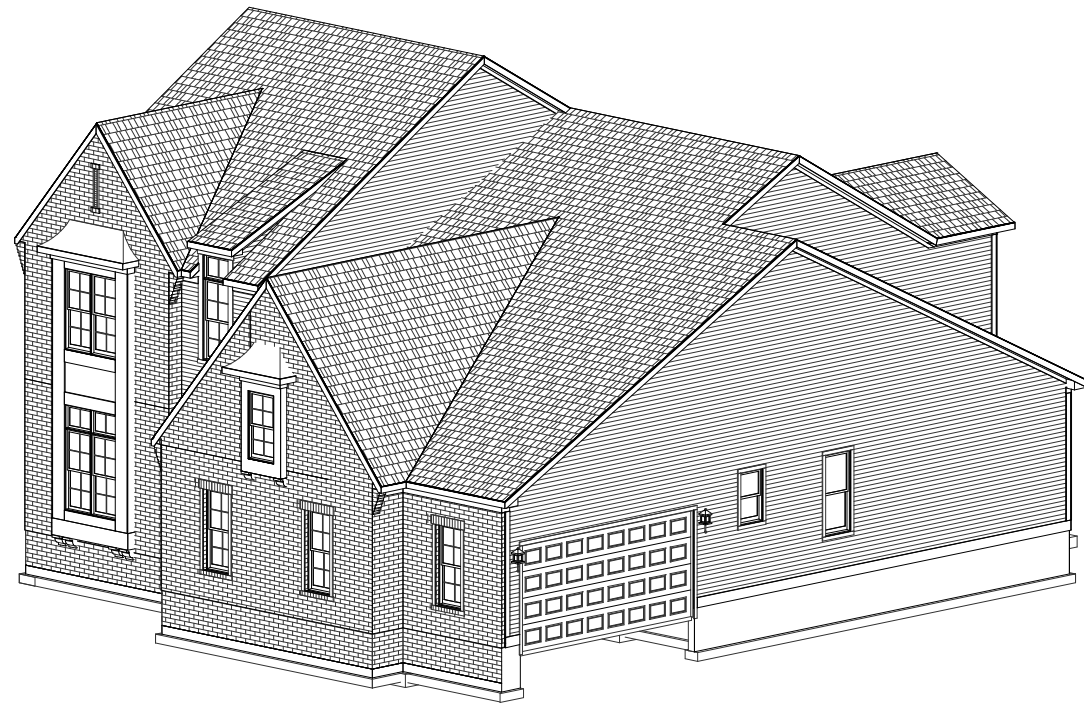

# ISOMETRIC VIEWS

SCALE: 1/8"=1'-0"



**ROBUCK HOMES**  
 Post Office Box 17102  
 Raleigh, NC 27619  
 (919) 876-9200  
 WWW.ROBUCKHOMES.COM

Whitsun  
 Isometric Views  
 1/8" = 1'-0"

SF015

**NOTICE:**  
 All drawings, specifications and copies remain the property of Robuck Home Triangle, LLC. Unauthorized use of these documents on any project without written permission from Robuck Homes Triangle, LLC, is strictly prohibited. This design is protected by federal copyright laws.

Robuck Homes reserves the right to make modifications to Floor Plans, Dimensions, Materials, and Specifications without notice.

**DO NOT SCALE DRAWINGS**  
 FOR DIMENSIONS NOT SHOWN CONTACT THE BIM MANAGER FOR CLARIFICATION

© Copyright 1998 - 2021  
 ROBUCK HOMES, INC.


DRAWN BY  
 JTC

CHECKED BY

CONTACT INFO  
 BIM@robuckhomes.com

PRINT DATE  
 02/08/2022

EL5

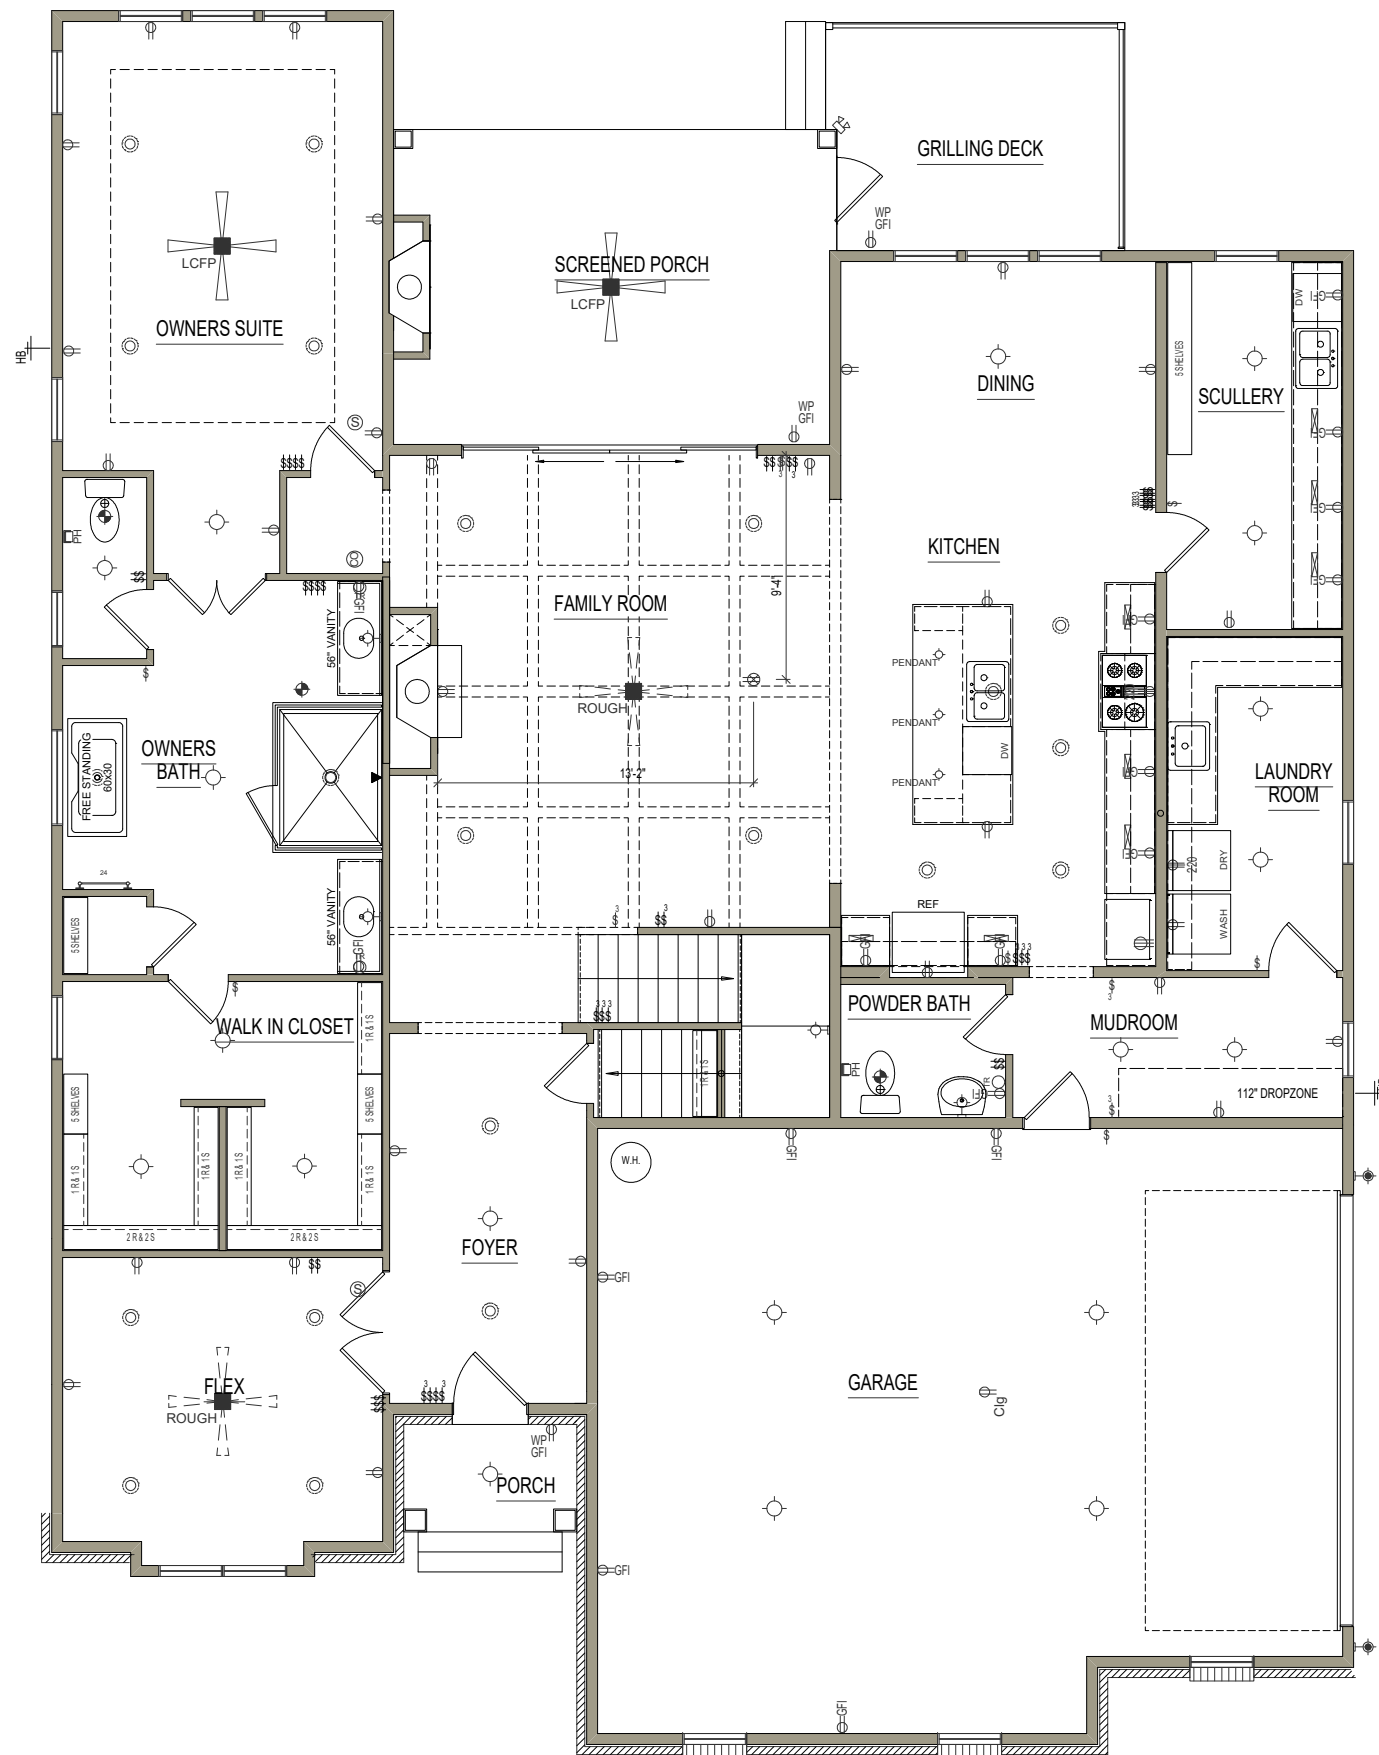

**FLOOR PLAN NOTES:**

1. ALL DIMENSIONS ARE TO THE ROUGH FRAME OF STUDS
2. CENTER ALL OPENINGS UNLESS OTHERWISE NOTED
3. THESE PLANS ARE NOT TO BE SCALED FOR CONSTRUCTION PURPOSES
4. FINAL CABINET LAYOUT WILL BE DESIGNED BY CABINET SUPPLIER
5. IT IS THE CONTRACTOR'S RESPONSIBILITY TO VERIFY THE ACCURACY OF ALL DETAILS AND DIMENSIONS
6. VARY WITH THE WINDOW MFG. ALL WINDOW SIZES AND EGRESS REQ.

	18" TOWEL BAR
	24" TOWEL BAR
	TOWEL RING
	ROBE HOOK
	PAPER HOLDER
	SINGLE POLE SWITCH
	THREE WAY SWITCH
	FOUR WAY SWITCH
	DIMMER SWITCH
	SWITCH AND OUTLET
	SINGLE OUTLET
	DUPLEX OUTLET
	CEILING OUTLET
	FLOOR OUTLET
	GROUND FAULT INTERRUPT
	RANGE OUTLET
	WATERPROOF OUTLET
	HIGH VOLTAGE OUTLET (220)
	GARBAGE DISPOSAL
	SMOKE DETECTOR WALL/CLG
	CARBON MONOXIDE WALL/CLG
	THERMOSTAT
	DATA OUTLET
	DOOR BELL BUTTON
	DOOR BELL CHIMES
	TELEVISION OUTLET
	TELEPHONE OUTLET
	ELECTRICAL PANEL
	FLOOD LIGHT
	EXTERIOR WALL FIXTURE
	GARAGE SERVICE DOOR
	LIGHT TRACK PACKAGE
	BATH FAN
	BATH FAN / LIGHT COMBO
	PULL CHAIN FIXTURE
	CEILING FIXTURE - FLUSH MOUNT
	KEYLESS CEILING KEYLESS LIGHT
	WATERPROOF RECESSED CAN
	HANGING CEILING FIXTURE
	WALL FIXTURE SINGLE
	WALL FIXTURE DOUBLE
	RECESSED CAN LIGHT FIXTURE
	RECESSED EYEBAL CAN FIXTURE
	BATH STRIP LIGHT
	WALL SCONCE
	UNDER CABINET LIGHT FIXTURE
	PENDANT LIGHT FIXTURE
	CLOSET CASTER LIGHT
	LIGHTED CEILING FAN PACKAGE
	CEILING LIGHT WITH ROUGH IN FOR FAN (TWO SWITCHES)
	1 X 4 FLUORESCENT PACKAGE

**FIRST FLOOR PLAN**

SCALE: 1/8"=1'-0"



**ROBUCK HOMES**  
 Post Office Box 17102  
 Raleigh, NC 27619  
 (919) 876-9200  
 WWW.ROBUCKHOMES.COM

Whitsun  
 Buyer's First Floor Plan  
 1/8" = 1'-0"

SF015

**NOTICE:**  
 All drawings, specifications and copies remain the property of Robuck Home Triangle, LLC. Unauthorized use of these documents on any project without written permission from Robuck Homes Triangle, LLC. is strictly prohibited. This design is protected by federal copyright laws.

Robuck Homes reserves the the right to make modifications to Floor Plans, Dimensions, Materials, and Specifications without notice.

**DO NOT SCALE DRAWINGS**

FOR DIMENSIONS NOT SHOWN CONTACT THE BIM MANAGER FOR CLARIFICATION

© Copyright 1998 - 2021 ROBUCK HOMES, INC.


DRAWN BY JTC

CHECKED BY

CONTACT INFO BIM@robuckhomes.com

PRINT DATE 02/08/2022

B1

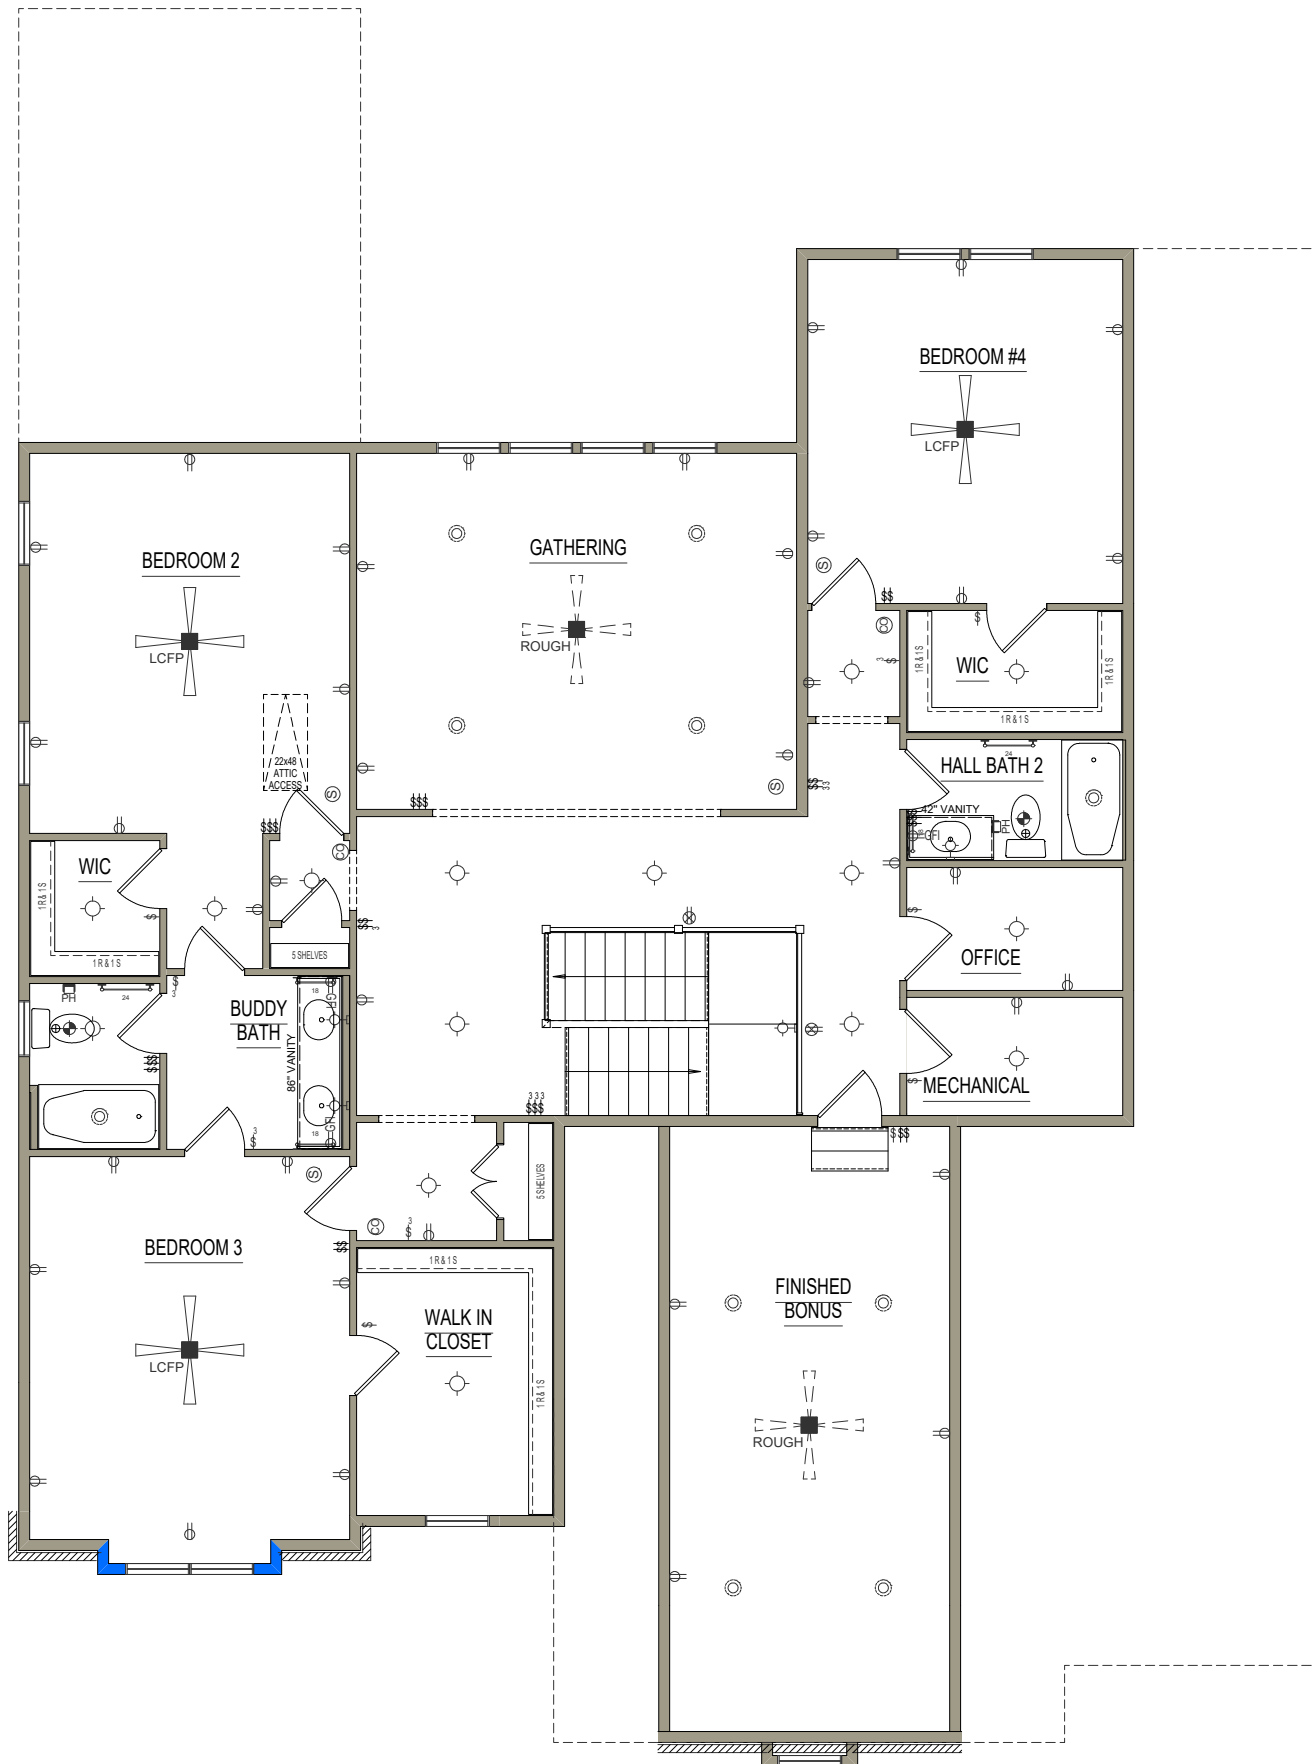

# SECOND FLOOR PLAN

SCALE: 1/8"=1'-0"

### FLOOR PLAN NOTES:

1. ALL DIMENSIONS ARE TO THE ROUGH FRAME OF STUDS
2. CENTER ALL OPENINGS UNLESS OTHERWISE NOTED
3. THESE PLANS ARE NOT TO BE SCALED FOR CONSTRUCTION PURPOSES
4. FINAL CABINET LAYOUT WILL BE DESIGNED BY CABINET SUPPLIER
5. IT IS THE CONTRACTOR'S RESPONSIBILITY TO VERIFY THE ACCURACY OF ALL DETAILS AND DIMENSIONS
6. VARY WITH THE WINDOW MFG. ALL WINDOW SIZES AND EGRESS REQ.

	18" TOWEL BAR
	24" TOWEL BAR
	TOWEL RING
	ROBE HOOK
	PAPER HOLDER
	SINGLE POLE SWITCH
	THREE WAY SWITCH
	FOUR WAY SWITCH
	DIMMER SWITCH
	SWITCH AND OUTLET
	SINGLE OUTLET
	DUPLEX OUTLET
	FLOOR OUTLET
	CEILING OUTLET
	FLOOR OUTLET
	GROUND FAULT INTERRUPT
	RANGE OUTLET
	WATERPROOF OUTLET
	HIGH VOLTAGE OUTLET (220)
	GARBAGE DISPOSAL
	SMOKE DETECTOR WALL/CLG
	CARBON MONOXIDE WALL/CLG
	THERMOSTAT
	DATA OUTLET
	DOOR BELL BUTTON
	DOOR BELL CHIMES
	TELEVISION OUTLET
	TELEPHONE OUTLET
	ELECTRICAL PANEL
	FLOOD LIGHT
	EXTERIOR WALL FIXTURE
	GARAGE SERVICE DOOR
	LIGHT TRACK PACKAGE
	BATH FAN
	BATH FAN / LIGHT COMBO
	PULL CHAIN FIXTURE
	CEILING FIXTURE - FLUSH MOUNT
	CEILING KEYLESS LIGHT
	WATERPROOF RECESSED CAN
	HANGING CEILING FIXTURE
	WALL FIXTURE SINGLE
	WALL FIXTURE DOUBLE
	RECESSED CAN LIGHT FIXTURE
	RECESSED EYEBAL CAN FIXTURE
	BATH STRIP LIGHT
	WALL SCONCE
	UNDER CABINET LIGHT FIXTURE
	PENDANT LIGHT FIXTURE
	CLOSET CASTER LIGHT
	LIGHTED CEILING FAN PACKAGE
	CEILING LIGHT WITH ROUGH IN FOR FAN (TWO SWITCHES)
	FLUORESCENT PACKAGE



**ROBUCK HOMES**  
 Post Office Box 17102  
 Raleigh, NC 27619  
 (919) 876-9200  
 WWW.ROBUCKHOMES.COM

Whitsun  
 Buyer's Second Floor Plan  
 1/8" = 1'-0"

SF015

**NOTICE:**  
 All drawings, specifications and copies remain the property of Robuck Home Triangle, LLC. Unauthorized use of these documents on any project without written permission from Robuck Homes Triangle, LLC. is strictly prohibited. This design is protected by federal copyright laws.

Robuck Homes reserves the right to make modifications to Floor Plans, Dimensions, Materials, and Specifications without notice.

**DO NOT SCALE DRAWINGS**  
 FOR DIMENSIONS NOT SHOWN CONTACT THE BIM MANAGER FOR CLARIFICATION

© Copyright 1998 - 2021 ROBUCK HOMES, INC.

DRAWN BY  
 JTC

CHECKED BY

CONTACT INFO  
 BIM@robuckhomes.com

PRINT DATE  
 02/08/2022

B2