

OPTIONS

- Country Chic
- Finished Basement
- Garage Service Door
- In-Law
- Scullery
- Master Bath Upgrade
- Master Bath - Free Standing Tub
- Laundry - Base Cabinet
- Laundry - Base Cabinet - Sink Adder
- Laundry - Wall Cabinet
- Gourmet Kitchen
- Butlers Pantry
- Family Room-Sliding Glass Door
- 2ft Fireplace Bump
- Flex Room with French Doors
- Screened Porch
- Screened Porch - Panelized
- Fireplace on Covered or Screened Porch
- Grilling Deck
- Fixed Windows at Fireplace
- Powder Room - Cabinet ilo Pedestal
- Kitchen - Recessed Lights
- Pendant Lights In Kitchen
- Under Cabinet LED Lighting
- Butlers Pantry - Under Cabinet LED Lighting
- In-Law - Under Cabinet LED Lighting
- Under Cabinet Lights - Scullery
- Master Bedroom - Lighting - Fan w/ Light Kit
- Master Bedroom - Recessed Lights
- Bedroom 2 - Lighting - Fan w/ Light Kit
- Bedroom 3 - Lighting - Fan w/ Light Kit
- Bedroom 4 - Lighting - Fan w/ Light Kit
- In-Law - Lighting - Fan w/ Light Kit
- Family Room - Lighting - Fan w/ Light Kit
- Basement Bedroom - Lighting - Fan w/ Light Kit
- Finished Attic Bedroom - Lighting - Fan w/ Light Kit
- Master Bedroom - Tray Down
- Family Room - Painted Coffered Ceiling
- Dropzone
- Built-in at Fireplace - Base Cabinets
- Hall Second Floor Overlook - Open Rail and Picket



ROBUCK HOMES
Post Office Box 17102
Raleigh, NC 27619
(919) 876-9200
WWW.ROBUCKHOMES.COM

Elsworth
Cover Sheet
1/8" = 1'-0"

SR001

NOTICE:
All drawings, specifications and copies remain the property of Robuck Home Triangle, LLC. Unauthorized use of these documents on any project without written permission from Robuck Homes Triangle, LLC. is strictly prohibited. This design is protected by federal copyright laws.

Robuck Homes reserves the the right to make modifications to Floor Plans, Dimensions, Materials, and Specifications without notice.

DO NOT SCALE DRAWINGS
FOR DIMENSIONS NOT SHOWN CONTACT THE BIM MANAGER FOR CLARIFICATION

© Copyright 1998 - 2021
ROBUCK HOMES, INC.

DRAWN BY

CHECKED BY

CONTACT INFO
BIM@robuckhomes.com

PRINT DATE
01/10/2022

CS

FRONT ELEVATION

SCALE: 1/8"=1'-0"



ROBUCK HOMES

ROBUCK HOMES
Post Office Box 17102
Raleigh, NC 27619
(919) 876-9200
WWW.ROBUCKHOMES.CO

Ellsworth
Front Elevation
1/8" = 1'-0"

SR001

NOTICE:
All drawings, specifications and copies remain the property of Robuck Home Triangle, LLC. Unauthorized use of these documents on any project without written permission from Robuck Homes Triangle, LLC. is strictly prohibited. This design is protected by federal copyright laws.

Robuck Homes
reserves the the right
to make modifications
to Floor Plans,
Dimensions, Materials,
and Specifications
without notice.

**DO NOT SCALE
DRAWINGS
FOR DIMENSIONS
NOT SHOWN
CONTACT THE
BIM MANAGER
FOR CLARIFICATION**

© Copyright 1998 - 2021
ROBUCK HOMES, INC.

DRAWN BY


CHECKED BY

CONTACT INFO
BIM@robuckhomes.com

PRINT DATE
01/10/2022

EL 1

NOTE: ALL OVERHANGS 1'-0"
UNLESS OTHERWISE NOTED.
SEE SUBDIVISION REQUIREMENTS

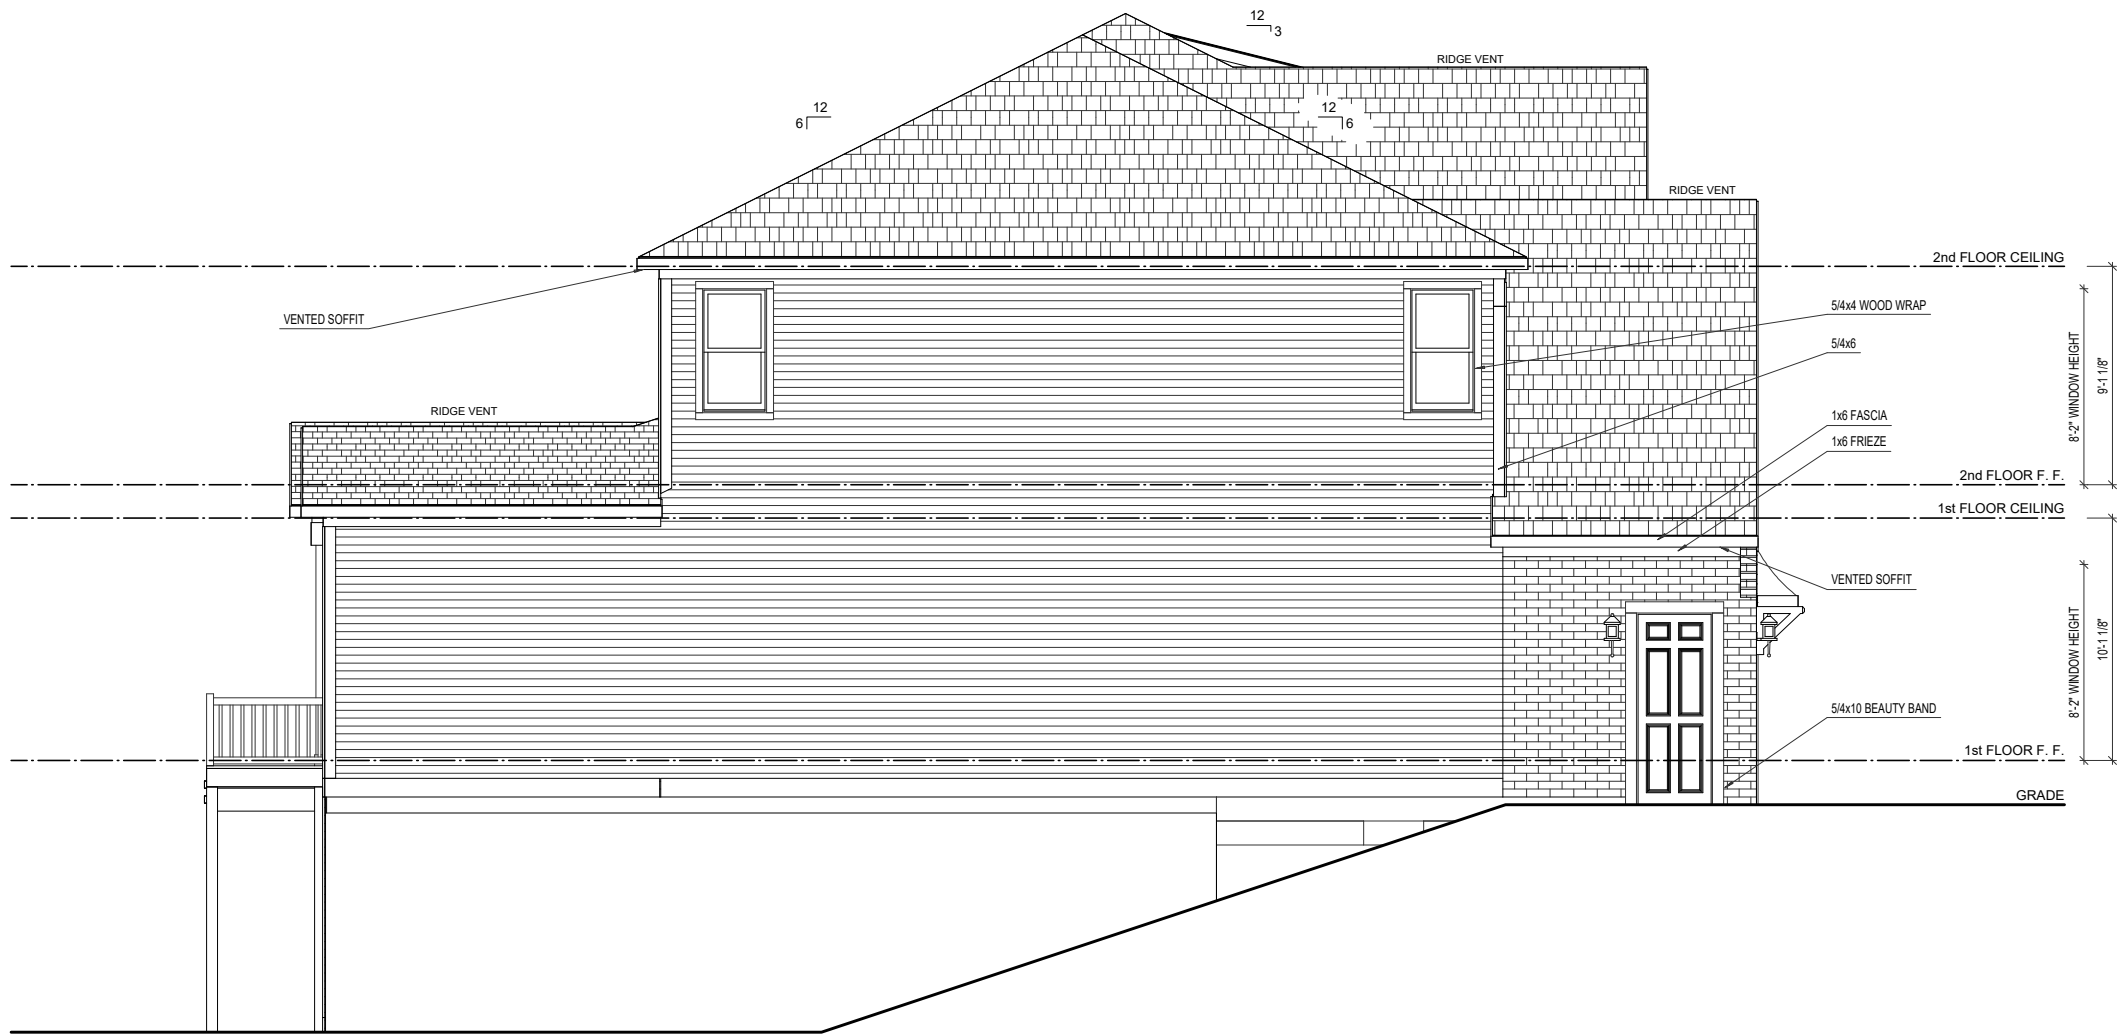

LEFT ELEVATION

SCALE: 1/8"=1'-0"



ROBUCK HOMES
Post Office Box 17102
Raleigh, NC 27619
(919) 876-9200
WWW.ROBUCKHOMES.COM

Elsworth
Left Elevation
1/8" = 1'-0"

SR001

NOTICE:
All drawings, specifications and copies remain the property of Robuck Home Triangle, LLC. Unauthorized use of these documents on any project without written permission from Robuck Homes Triangle, LLC, is strictly prohibited. This design is protected by federal copyright laws.

Robuck Homes reserves the right to make modifications to Floor Plans, Dimensions, Materials, and Specifications without notice.

DO NOT SCALE DRAWINGS
FOR DIMENSIONS NOT SHOWN CONTACT THE BIM MANAGER FOR CLARIFICATION

© Copyright 1998 - 2021
ROBUCK HOMES, INC.

DRAWN BY


CHECKED BY

CONTACT INFO
BIM@robuckhomes.com

PRINT DATE
01/10/2022

EL2

NOTE: ALL OVERHANGS 1'-0"
UNLESS OTHERWISE NOTED.
SEE SUBDIVISION REQUIREMENTS

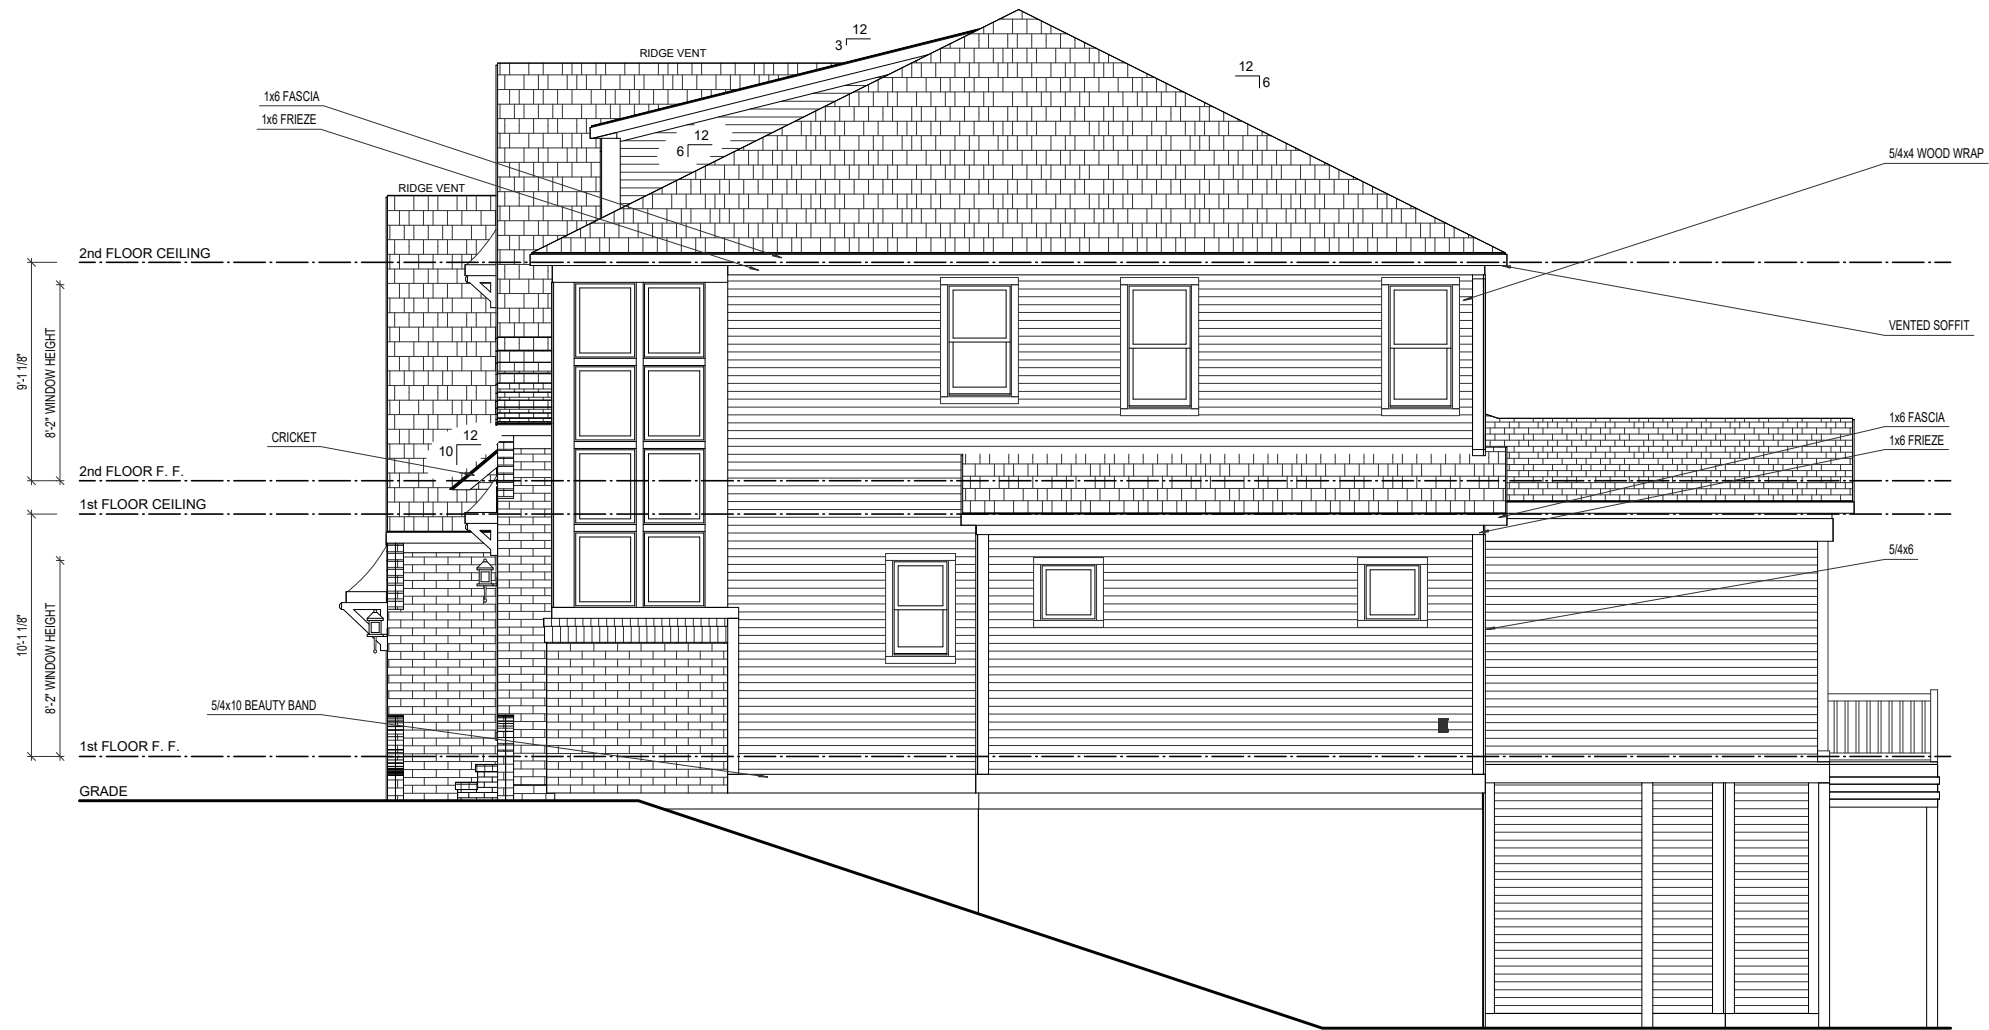

RIGHT ELEVATION

SCALE: 1/8"=1'-0"



ROBUCK HOMES
Post Office Box 17102
Raleigh, NC 27619
(919) 876-9200
WWW.ROBUCKHOMES.COM

Ellsworth
Right Elevation
1/8" = 1'-0"

SR001

NOTICE:
All drawings, specifications and copies remain the property of Robuck Home Triangle, LLC. Unauthorized use of these documents on any project without written permission from Robuck Homes Triangle, LLC, is strictly prohibited. This design is protected by federal copyright laws.

Robuck Homes reserves the right to make modifications to Floor Plans, Dimensions, Materials, and Specifications without notice.

DO NOT SCALE DRAWINGS
FOR DIMENSIONS NOT SHOWN CONTACT THE BIM MANAGER FOR CLARIFICATION

© Copyright 1998 - 2021
ROBUCK HOMES, INC.

DRAWN BY

CHECKED BY

CONTACT INFO
BIM@robuckhomes.com

PRINT DATE
01/10/2022

EL3

REAR ELEVATION

SCALE: 1/8"=1'-0"



ROBUCK HOMES
Post Office Box 17102
Raleigh, NC 27619
(919) 876-9200
WWW.ROBUCKHOMES.CO

Ellsworth
Rear Elevation
1/8" = 1'-0"

SR001

NOTICE:
All drawings, specifications and copies remain the property of Robuck Home Triangle, LLC. Unauthorized use of these documents on any project without written permission from Robuck Homes Triangle, LLC. is strictly prohibited. This design is protected by federal copyright laws.

Robuck Homes reserves the the right to make modifications to Floor Plans, Dimensions, Materials, and Specifications without notice.

**DO NOT SCALE
DRAWINGS**
FOR DIMENSIONS
NOT SHOWN
CONTACT THE
BIM MANAGER
FOR CLARIFICATION

© Copyright 1998 - 2021
ROBUCK HOMES, INC.




DRAWN BY

CHECKED BY _____

CONTACT INFO
BIM@robuckhomes.com

PRINT DATE
01/10/2022

EL4

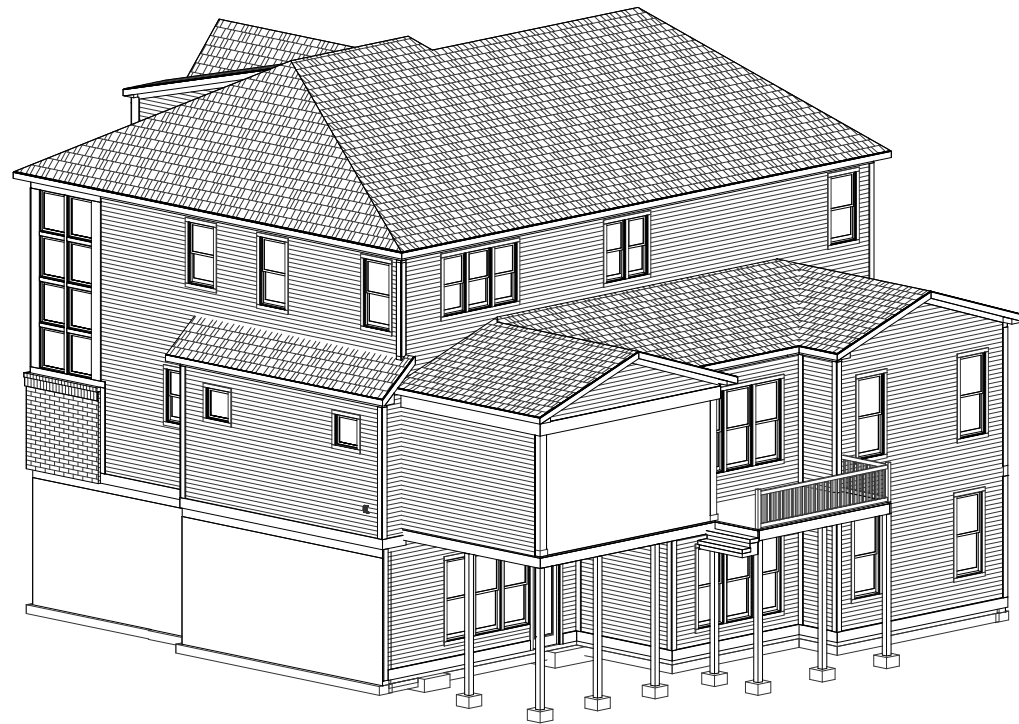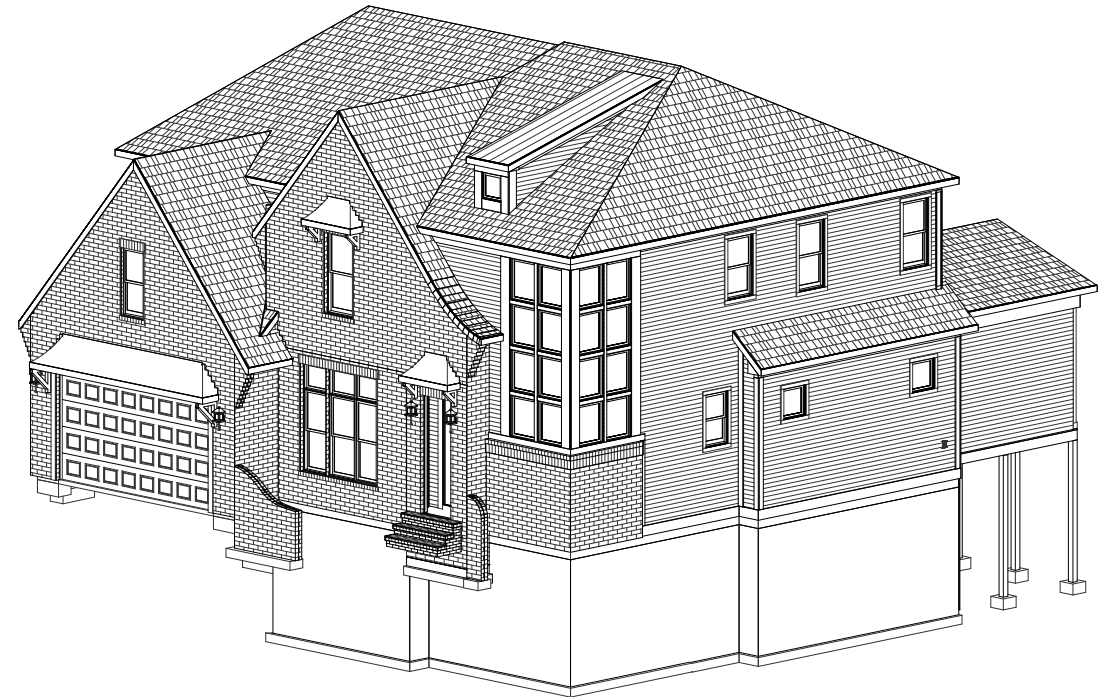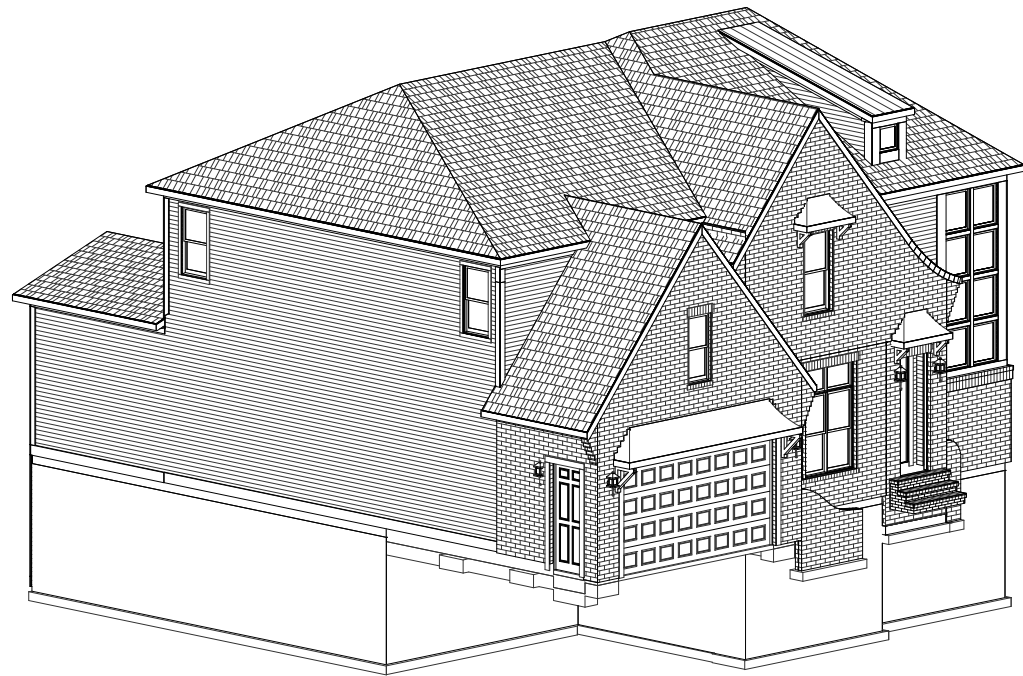

ISOMETRIC VIEWS

SCALE: 1/8"=1'-0"



ROBUCK HOMES
Post Office Box 17102
Raleigh, NC 27619
(919) 876-9200
WWW.ROBUCKHOMES.COM

Ellsworth
Isometric Views
1/8" = 1'-0"

SR001

NOTICE:
All drawings, specifications and copies remain the property of Robuck Home Triangle, LLC. Unauthorized use of these documents on any project without written permission from Robuck Homes Triangle, LLC, is strictly prohibited. This design is protected by federal copyright laws.

Robuck Homes reserves the right to make modifications to Floor Plans, Dimensions, Materials, and Specifications without notice.

DO NOT SCALE DRAWINGS
FOR DIMENSIONS NOT SHOWN CONTACT THE BIM MANAGER FOR CLARIFICATION

© Copyright 1998 - 2021
ROBUCK HOMES, INC.

DRAWN BY

CHECKED BY

CONTACT INFO
BIM@robuckhomes.com

PRINT DATE
01/10/2022

EL5

BASEMENT FLOOR PLAN

SCALE: 1/8"=1'-0"



FLOOR PLAN NOTES:

1. ALL DIMENSIONS ARE TO THE ROUGH FRAME OF STUDS
2. CENTER ALL OPENINGS UNLESS OTHERWISE NOTED
3. THESE PLANS ARE NOT TO BE SCALED FOR CONSTRUCTION PURPOSES
4. FINAL CABINET LAYOUT WILL BE DESIGNED BY CABINET SUPPLIER
5. IT IS THE CONTRACTOR'S RESPONSIBILITY TO VERIFY THE ACCURACY OF ALL DETAILS AND DIMENSIONS
6. VARIY WITH THE WINDOW MFG. ALL WINDOW SIZES AND EGRESS REQ.



ROBUCK HOMES
Post Office Box 17102
Raleigh, NC 27619
(919) 876-9200
WWW.ROBUCKHOMES.COM

Elisworth
Buyer's Basement Plan
1/8" = 1'-0"


SR001

NOTICE:
All drawings, specifications and copies remain the property of Robuck Home Triangle, LLC. Unauthorized use of these documents on any project without written permission from Robuck Homes Triangle, LLC, is strictly prohibited. This design is protected by federal copyright laws.

Robuck Homes reserves the the right to make modifications to Floor Plans, Dimensions, Materials, and Specifications without notice.

DO NOT SCALE DRAWINGS
FOR DIMENSIONS NOT SHOWN CONTACT THE BIM MANAGER FOR CLARIFICATION

© Copyright 1998 - 2021
ROBUCK HOMES, INC.
DRAWN BY
CHECKED BY
CONTACT INFO
BIM@robuckhomes.com
PRINT DATE
01/10/2022

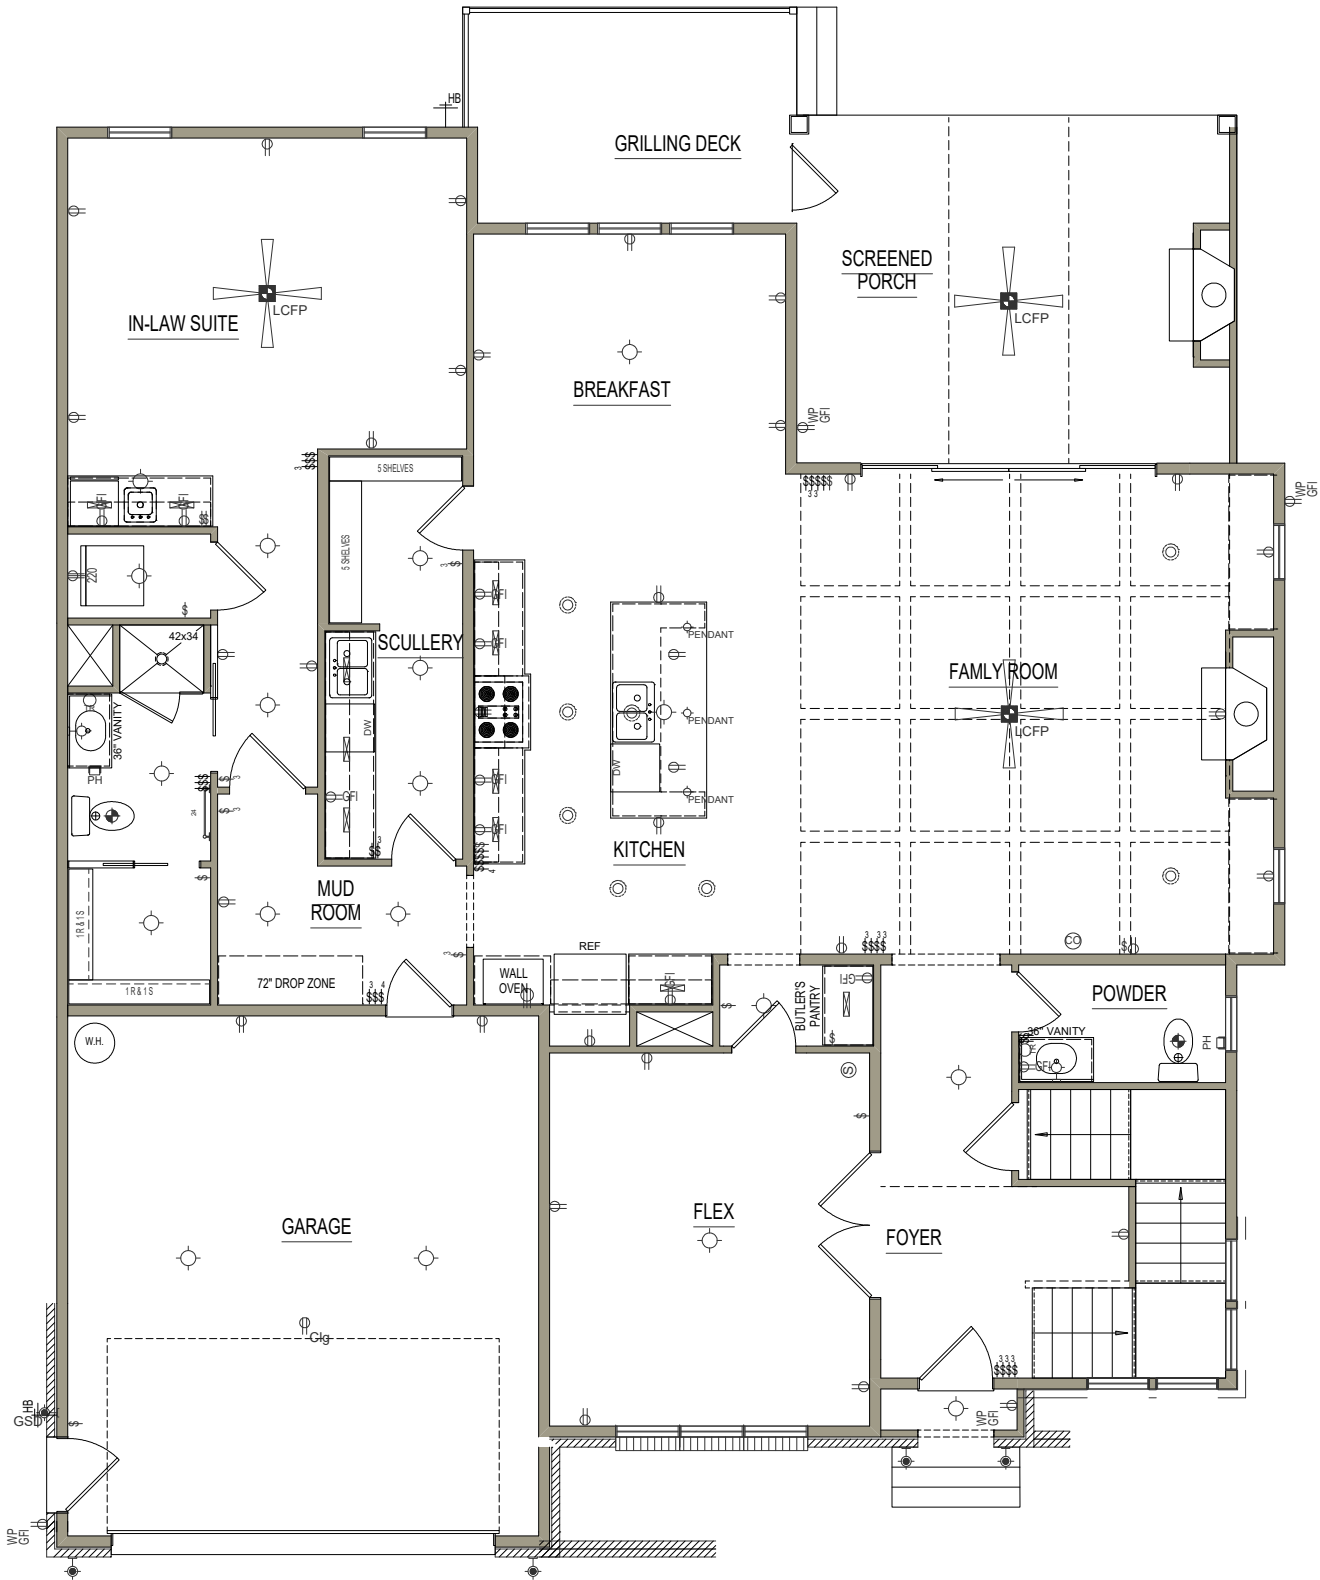

- FLOOR PLAN NOTES:
1. ALL DIMENSIONS ARE TO THE ROUGH FRAME OF STUDS
 2. CENTER ALL OPENINGS UNLESS OTHERWISE NOTED
 3. THESE PLANS ARE NOT TO BE SCALED FOR CONSTRUCTION PURPOSES
 4. FINAL CABINET LAYOUT WILL BE DESIGNED BY CABINET SUPPLIER
 5. IT IS THE CONTRACTOR'S RESPONSIBILITY TO VERIFY THE ACCURACY OF ALL DETAILS AND DIMENSIONS
 6. VERIFY WITH THE WINDOW MFG. ALL WINDOW SIZES AND EGRESS REQ.

	18" TOWEL BAR
	24" TOWEL BAR
	TOWEL RING
	ROBE HOOK
	PAPER HOLDER
	SINGLE POLE SWITCH
	THREE WAY SWITCH
	FOUR WAY SWITCH
	DIMMER SWITCH
	SWITCH AND OUTLET
	SINGLE OUTLET
	DUPLEX OUTLET
	CEILING OUTLET
	FLOOR OUTLET
	GROUND FAULT INTERRUPT
	RANGE OUTLET
	WATERPROOF OUTLET
	HIGH VOLTAGE OUTLET (220)
	GARBAGE DISPOSAL
	SMOKE DETECTOR WALL/CLG
	CARBON MONOXIDE WALL/CLG
	THERMOSTAT
	DATA OUTLET
	DOOR BELL BUTTON
	DOOR BELL CHIMES
	TELEVISION OUTLET
	TELEPHONE OUTLET
	ELECTRICAL PANEL
	FLOOD LIGHT
	EXTERIOR WALL FIXTURE
	GARAGE SERVICE DOOR
	LIGHT TRACK PACKAGE
	BATH FAN
	BATH FAN / LIGHT COMBO
	PULL CHAIN FIXTURE
	CEILING FIXTURE - FLUSH MOUNT
	CEILING KEYLESS LIGHT
	WATERPROOF RECESSED CAN
	HANGING CEILING FIXTURE
	WALL FIXTURE SINGLE
	WALL FIXTURE DOUBLE
	RECESSED CAN LIGHT FIXTURE
	RECESSED EYEBAL CAN FIXTURE
	BATH STRIP LIGHT
	WALL SCONCE
	UNDER CABINET LIGHT FIXTURE
	PENDANT LIGHT FIXTURE
	CLOSET CASTER LIGHT
	LIGHTED CEILING FAN PACKAGE
	CEILING LIGHT WITH ROUGH IN FOR FAN (TWO SWITCHES)
	1 X 4 FLUORESCENT PACKAGE

FIRST FLOOR PLAN

SCALE: 1/8"=1'-0"



ROBUCK HOMES
Post Office Box 17102
Raleigh, NC 27619
(919) 876-9200
WWW.ROBUCKHOMES.COM

Elisworth
Buyer's First Floor Plan
1/8" = 1'-0"

SR001

NOTICE:
All drawings, specifications and copies remain the property of Robuck Home Triangle, LLC. Unauthorized use of these documents on any project without written permission from Robuck Homes Triangle, LLC, is strictly prohibited. This design is protected by federal copyright laws.

Robuck Homes reserves the the right to make modifications to Floor Plans, Dimensions, Materials, and Specifications without notice.


DO NOT SCALE DRAWINGS
FOR DIMENSIONS NOT SHOWN CONTACT THE BIM MANAGER FOR CLARIFICATION

© Copyright 1998 - 2021
ROBUCK HOMES, INC.

DRAWN BY
CHECKED BY
CONTACT INFO
BIM@robuckhomes.com
PRINT DATE
01/10/2022

SECOND FLOOR PLAN

SCALE: 1/8"=1'-0"

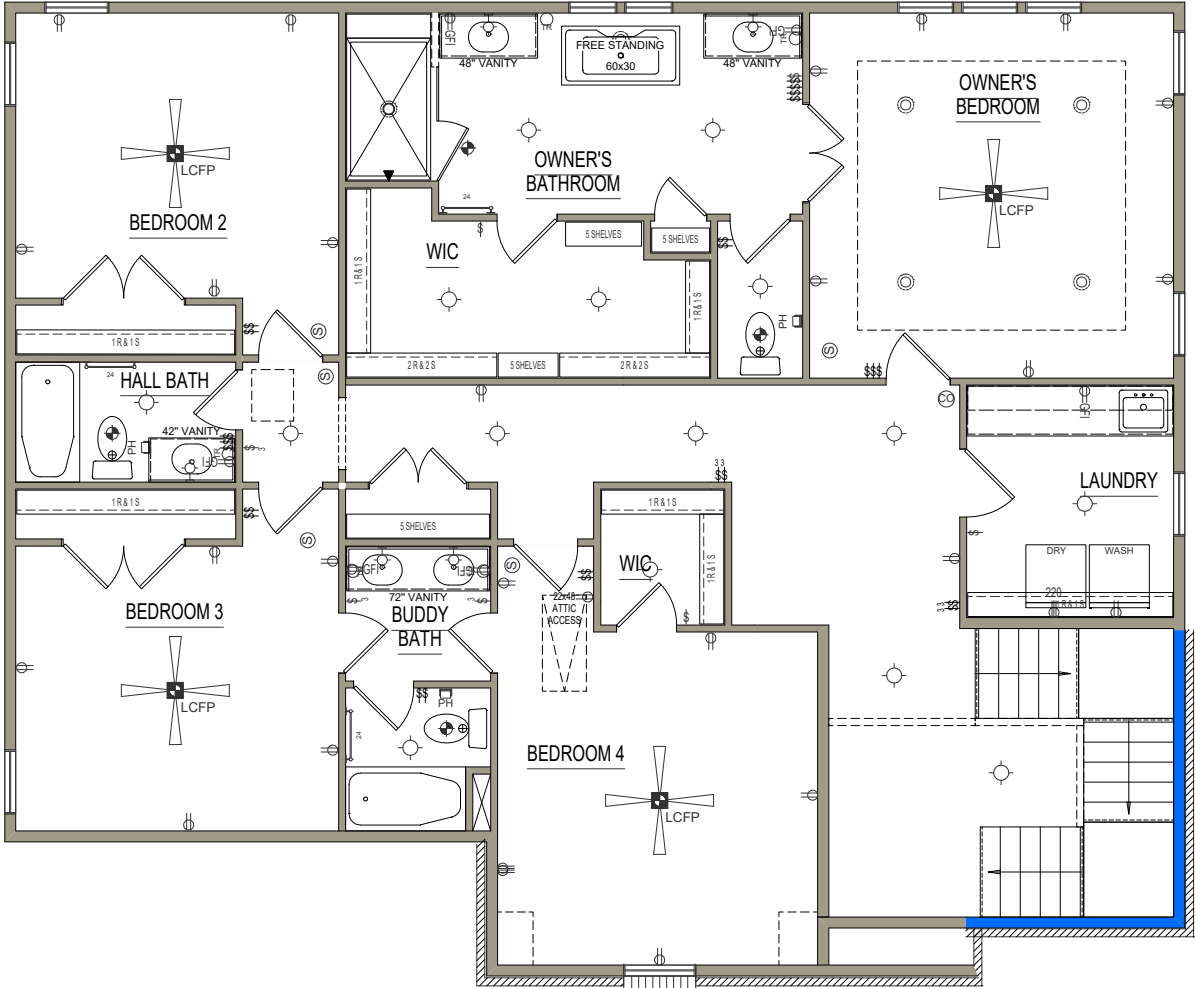

FLOOR PLAN NOTES:

- 1. ALL DIMENSIONS ARE TO THE ROUGH FRAME OF STUDS
- 2. CENTER ALL OPENINGS UNLESS OTHERWISE NOTED
- 3. THESE PLANS ARE NOT TO BE SCALED FOR CONSTRUCTION PURPOSES
- 4. FINAL CABINET LAYOUT WILL BE DESIGNED BY CABINET SUPPLIER
- 5. IT IS THE CONTRACTOR'S RESPONSIBILITY TO VERIFY THE ACCURACY OF ALL DETAILS AND DIMENSIONS
- 6. VARIY WITH THE WINDOW MFG. ALL WINDOW SIZES AND EGRESS REQ.

	18" TOWEL BAR
	24" TOWEL BAR
	TOWEL RING
	ROBE HOOK
	PAPER HOLDER
	SINGLE POLE SWITCH
	THREE WAY SWITCH
	FOUR WAY SWITCH
	DIMMER SWITCH
	SWITCH AND OUTLET
	SINGLE OUTLET
	DUPLEX OUTLET
	CEILING OUTLET
	FLOOR OUTLET
	GROUND FAULT INTERRUPT
	RANGE OUTLET
	WATERPROOF OUTLET
	HIGH VOLTAGE OUTLET (220)
	GARBAGE DISPOSAL
	SMOKE DETECTOR WALL/CLG
	CARBON MONOXIDE WALL/CLG
	THERMOSTAT
	DATA OUTLET
	DOOR BELL BUTTON
	DOOR BELL CHIMES
	TELEVISION OUTLET
	TELEPHONE OUTLET
	ELECTRICAL PANEL
	FLOOD LIGHT
	EXTERIOR WALL FIXTURE
	GARAGE SERVICE DOOR
	LIGHT TRACK PACKAGE
	BATH FAN
	BATH FAN / LIGHT COMBO
	PULL CHAIN FIXTURE
	CEILING FIXTURE - FLUSH MOUNT
	CEILING KEYLESS LIGHT
	WATERPROOF RECESSED CAN
	HANGING CEILING FIXTURE
	WALL FIXTURE SINGLE
	WALL FIXTURE DOUBLE
	RECESSED CAN LIGHT FIXTURE
	RECESSED EYEBAL CAN FIXTURE
	BATH STRIP LIGHT
	WALL SCONCE
	UNDER CABINET LIGHT FIXTURE
	PENDANT LIGHT FIXTURE
	CLOSET CASTER LIGHT
	LIGHTED CEILING FAN PACKAGE
	CEILING LIGHT WITH ROUGH IN FOR FAN (TWO SWITCHES)
	1 X 4 FLUORESCENT PACKAGE



ROBUCK HOMES
Post Office Box 17102
Raleigh, NC 27619
(919) 876-9200
WWW.ROBUCKHOMES.COM

Elisworth
Buyer's Second Floor Plan
1/8" = 1'-0"

SR001

NOTICE:
All drawings, specifications and copies remain the property of Robuck Home Triangle, LLC. Unauthorized use of these documents on any project without written permission from Robuck Homes Triangle, LLC, is strictly prohibited. This design is protected by federal copyright laws.

Robuck Homes reserves the the right to make modifications to Floor Plans, Dimensions, Materials, and Specifications without notice.

DO NOT SCALE DRAWINGS
FOR DIMENSIONS NOT SHOWN CONTACT THE BIM MANAGER FOR CLARIFICATION

© Copyright 1998 - 2021
ROBUCK HOMES, INC.

DRAWN BY

CHECKED BY

CONTACT INFO
BIM@robuckhomes.com

PRINT DATE
01/10/2022

B2