

BASEMENT PLAN

SCALE: 1/8"=1'-0"

FLOOR PLAN NOTES:

1. ALL DIMENSIONS ARE TO THE ROUGH FRAME OF STUDS
2. CENTER ALL OPENINGS UNLESS OTHERWISE NOTED
3. THESE PLANS ARE NOT TO BE SCALED FOR CONSTRUCTION PURPOSES
4. FINAL CABINET LAYOUT WILL BE DESIGNED BY CABINET SUPPLIER
5. IT IS THE CONTRACTOR'S RESPONSIBILITY TO VERIFY THE ACCURACY OF ALL DETAILS AND DIMENSIONS
6. VARYIFY WITH THE WINDOW MFG. ALL WINDOW SIZES AND EGRESS REQ.



ROBUCK HOMES
Post Office Box 17102
Raleigh, NC 27619
(919) 876-9200
WWW.ROBUCKHOMES.COM

UMSTEAD
Design Studio Basement
1/8" = 1'-0"

NOTICE:
All drawings, specifications and copies remain the property of Robuck Home Triangle, LLC. Unauthorized use of these documents on any project without written permission from Robuck Homes Triangle, LLC, is strictly prohibited. This design is protected by federal copyright laws.

Robuck Homes reserves the the right to make modifications to Floor Plans, Dimensions, Materials, and Specifications without notice.

DO NOT SCALE DRAWINGS
FOR DIMENSIONS NOT SHOWN CONTACT THE BIM MANAGER FOR CLARIFICATION

© Copyright 1998 - 2021
ROBUCK HOMES, INC.


DRAWN BY

CHECKED BY

CONTACT INFO
BIM@robuckhomes.com

PRINT DATE
10/11/2021

D-0

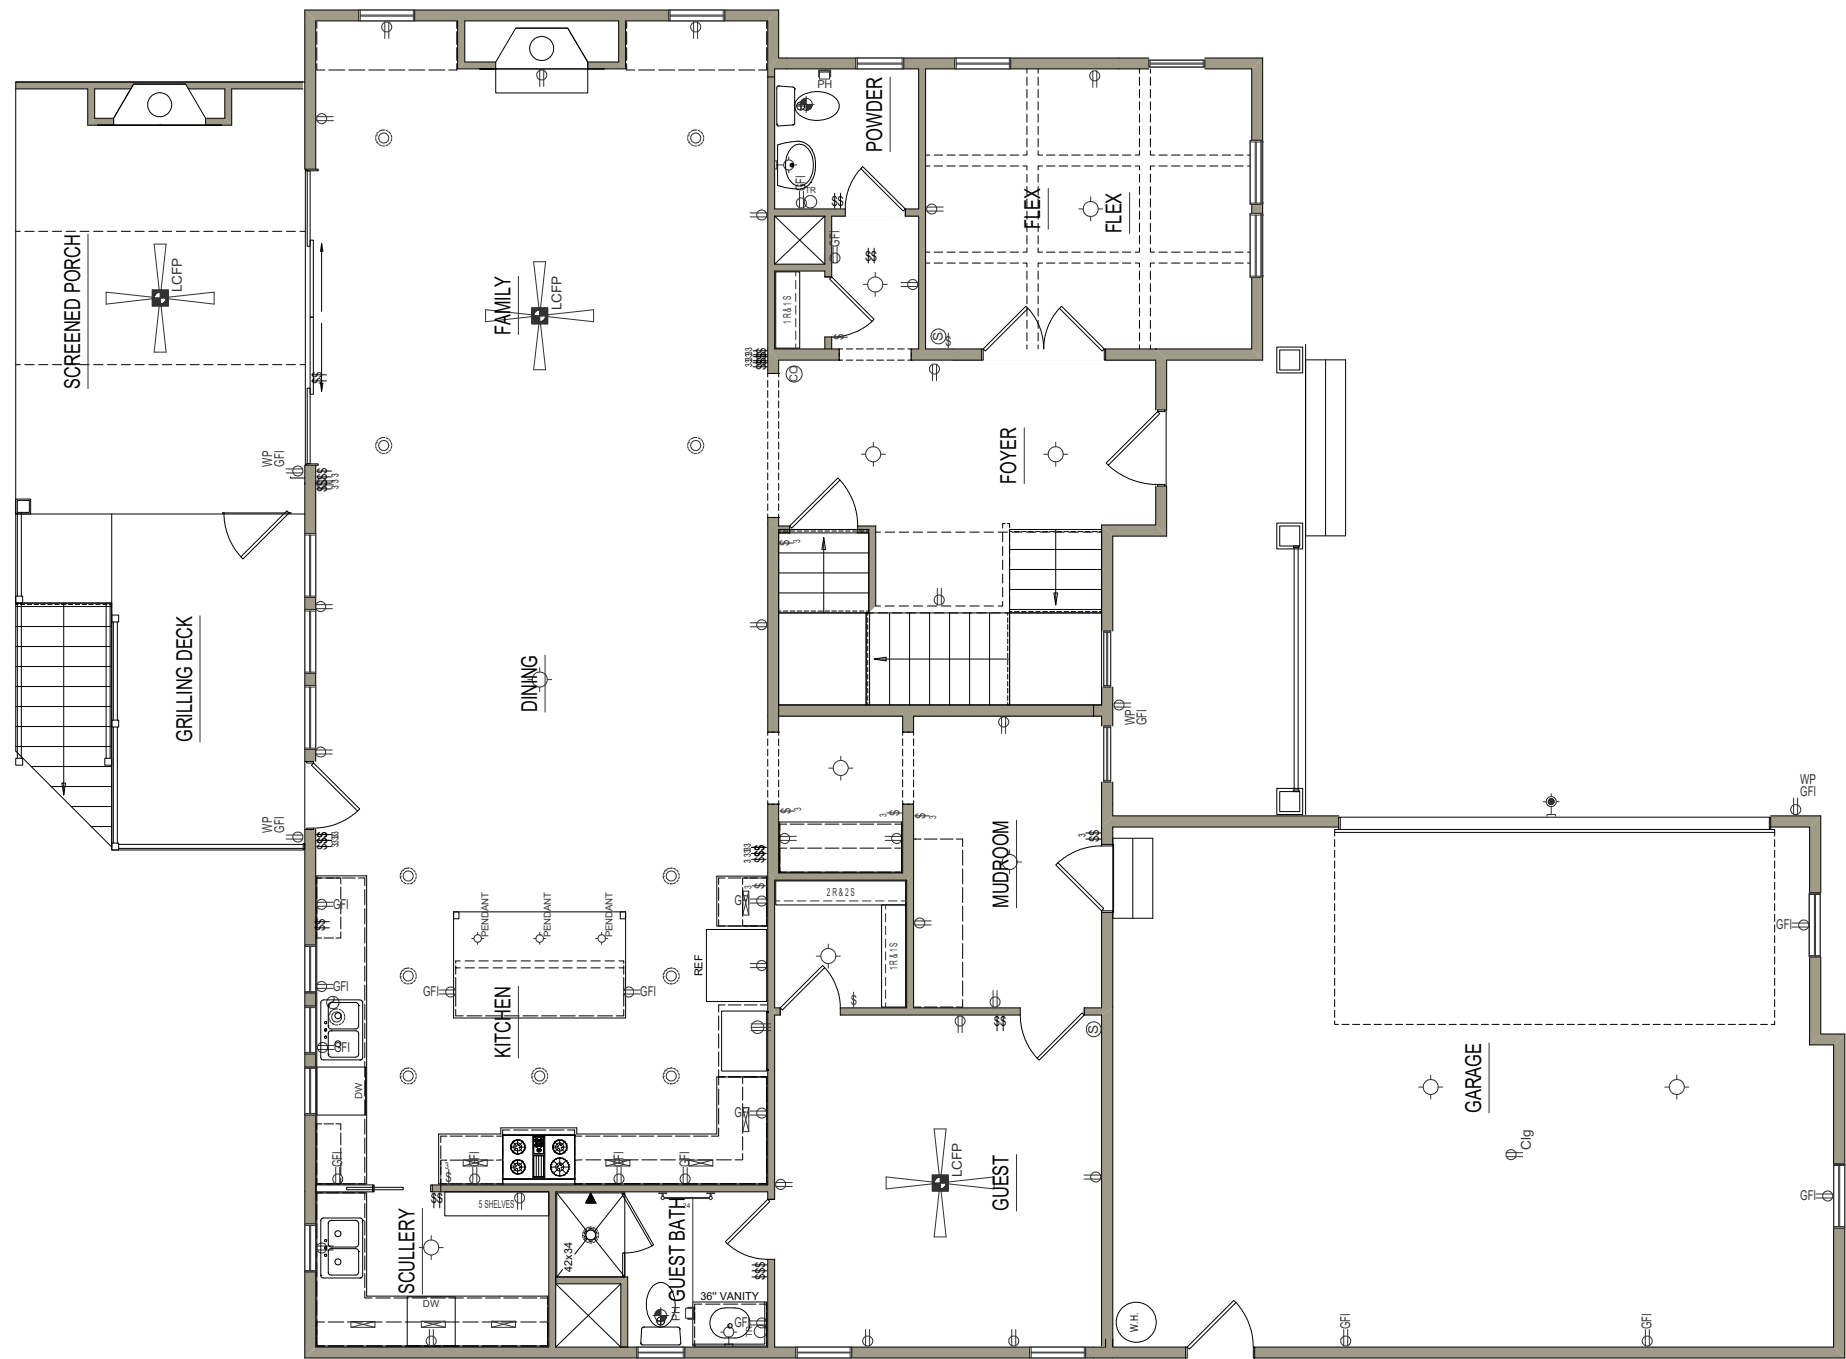

FIRST FLOOR PLAN

SCALE: 1/8"=1'-0"

- FLOOR PLAN NOTES:
- 1. ALL DIMENSIONS ARE TO THE ROUGH FRAME OF STUDS
 - 2. CENTER ALL OPENINGS UNLESS OTHERWISE NOTED
 - 3. THESE PLANS ARE NOT TO BE SCALED FOR CONSTRUCTION PURPOSES
 - 4. FINAL CABINET LAYOUT WILL BE DESIGNED BY CABINET SUPPLIER
 - 5. IT IS THE CONTRACTOR'S RESPONSIBILITY TO VERIFY THE ACCURACY OF ALL DETAILS AND DIMENSIONS
 - 6. VARY WITH THE WINDOW MFG. ALL WINDOW SIZES AND EGRESS REQ.



ROBUCK HOMES
Post Office Box 17102
Raleigh, NC 27619
(919) 876-9200
WWW.ROBUCKHOMES.COM

UMSTEAD
Design Studio First Floor
1/8" = 1'-0"

NOTICE:
All drawings, specifications and copies remain the property of Robuck Home Triangle, LLC. Unauthorized use of these documents on any project without written permission from Robuck Homes Triangle, LLC, is strictly prohibited. This design is protected by federal copyright laws.

Robuck Homes reserves the right to make modifications to Floor Plans, Dimensions, Materials, and Specifications without notice.

DO NOT SCALE DRAWINGS
FOR DIMENSIONS NOT SHOWN CONTACT THE BIM MANAGER FOR CLARIFICATION

© Copyright 1998 - 2021
ROBUCK HOMES, INC.


DRAWN BY

CHECKED BY

CONTACT INFO
BIM@robuckhomes.com

PRINT DATE
10/11/2021

D-1

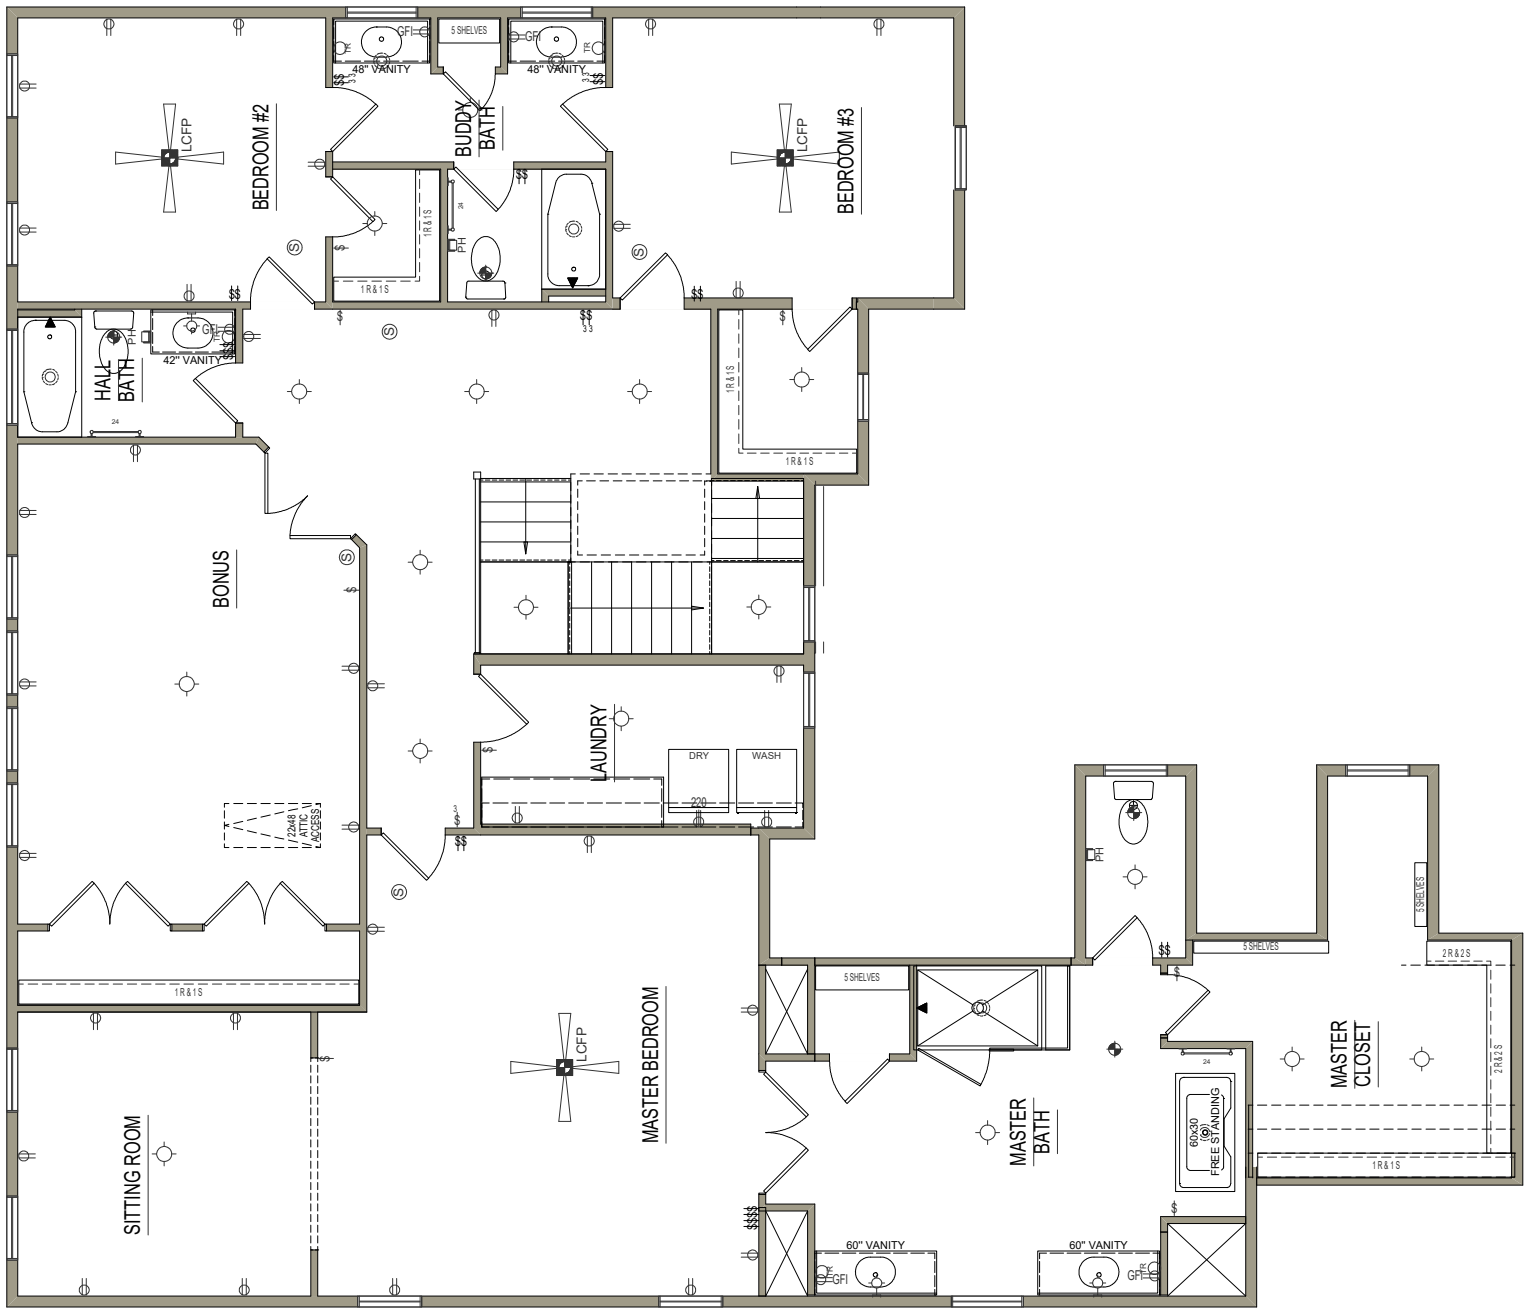

SECOND FLOOR PLAN

SCALE: 1/8"=1'-0"

FLOOR PLAN NOTES:

1. ALL DIMENSIONS ARE TO THE ROUGH FRAME OF STUDS
2. CENTER ALL OPENINGS UNLESS OTHERWISE NOTED
3. THESE PLANS ARE NOT TO BE SCALED FOR CONSTRUCTION PURPOSES
4. FINAL CABINET LAYOUT WILL BE DESIGNED BY CABINET SUPPLIER
5. IT IS THE CONTRACTOR'S RESPONSIBILITY TO VERIFY THE ACCURACY OF ALL DETAILS AND DIMENSIONS
6. VERIFY WITH THE WINDOW MFG. ALL WINDOW SIZES AND EGRESS REQ.



ROBUCK HOMES
Post Office Box 17102
Raleigh, NC 27619
(919) 876-9200
WWW.ROBUCKHOMES.COM

UMSTEAD
Design Studio Second Floor
1/8" = 1'-0"

NOTICE:
All drawings, specifications and copies remain the property of Robuck Home Triangle, LLC. Unauthorized use of these documents on any project without written permission from Robuck Homes Triangle, LLC, is strictly prohibited. This design is protected by federal copyright laws.

Robuck Homes reserves the right to make modifications to Floor Plans, Dimensions, Materials, and Specifications without notice.

DO NOT SCALE DRAWINGS
FOR DIMENSIONS NOT SHOWN CONTACT THE BIM MANAGER FOR CLARIFICATION

© Copyright 1998 - 2021
ROBUCK HOMES, INC.

DRAWN BY

CHECKED BY

CONTACT INFO
BIM@robuckhomes.com

PRINT DATE
10/11/2021

D-2

NOTE: ALL OVERHANGS 1'-0"
UNLESS OTHERWISE NOTED.
SEE SUBDIVISION REQUIREMENTS



FRONT ELEVATION

SCALE: 1/8"=1'-0"



ROBUCK HOMES
Post Office Box 17102
Raleigh, NC 27619
(919) 876-9200
WWW.ROBUCKHOMES.COM

UMSTEAD
Front Elevation
1/8" = 1'-0"

NOTICE:
All drawings, specifications and copies remain the property of Robuck Home Triangle, LLC. Unauthorized use of these documents on any project without written permission from Robuck Homes Triangle, LLC, is strictly prohibited. This design is protected by federal copyright laws.

Robuck Homes reserves the right to make modifications to Floor Plans, Dimensions, Materials, and Specifications without notice.

DO NOT SCALE DRAWINGS
FOR DIMENSIONS NOT SHOWN CONTACT THE BIM MANAGER FOR CLARIFICATION

© Copyright 1998 - 2021
ROBUCK HOMES, INC.

DRAWN BY
CHECKED BY
CONTACT INFO
BIM@robuckhomes.com
PRINT DATE
10/11/2021

NOTE: ALL OVERHANGS 1'-0"
UNLESS OTHERWISE NOTED.
SEE SUBDIVISION REQUIREMENTS



LEFT ELEVATION

SCALE: 1/8"=1'-0"



ROBUCK HOMES
Post Office Box 17102
Raleigh, NC 27619
(919) 876-9200
WWW.ROBUCKHOMES.COM

UMSTEAD
Left Elevation
1/8" = 1'-0"

NOTICE:
All drawings, specifications and copies remain the property of Robuck Home Triangle, LLC. Unauthorized use of these documents on any project without written permission from Robuck Homes Triangle, LLC, is strictly prohibited. This design is protected by federal copyright laws.

Robuck Homes reserves the right to make modifications to Floor Plans, Dimensions, Materials, and Specifications without notice.

DO NOT SCALE DRAWINGS
FOR DIMENSIONS NOT SHOWN CONTACT THE BIM MANAGER FOR CLARIFICATION

© Copyright 1998 - 2021
ROBUCK HOMES, INC.

DRAWN BY

CHECKED BY

CONTACT INFO
BIM@robuckhomes.com

PRINT DATE
10/11/2021

NOTE: ALL OVERHANGS 1'-0"
UNLESS OTHERWISE NOTED.
SEE SUBDIVISION REQUIREMENTS



RIGHT ELEVATION

SCALE: 1/8"=1'-0"



ROBUCK HOMES
Post Office Box 17102
Raleigh, NC 27619
(919) 876-9200
WWW.ROBUCKHOMES.COM

UMSTEAD
Right Elevation
1/8" = 1'-0"

NOTICE:
All drawings, specifications and copies remain the property of Robuck Home Triangle, LLC. Unauthorized use of these documents on any project without written permission from Robuck Homes Triangle, LLC, is strictly prohibited. This design is protected by federal copyright laws.

Robuck Homes reserves the right to make modifications to Floor Plans, Dimensions, Materials, and Specifications without notice.

DO NOT SCALE DRAWINGS
FOR DIMENSIONS NOT SHOWN CONTACT THE BIM MANAGER FOR CLARIFICATION

© Copyright 1998 - 2021
ROBUCK HOMES, INC.

DRAWN BY

CHECKED BY

CONTACT INFO
BIM@robuckhomes.com

PRINT DATE
10/11/2021

NOTE: ALL OVERHANGS 1'-0"
UNLESS OTHERWISE NOTED.
SEE SUBDIVISION REQUIREMENTS



REAR ELEVATION

SCALE: 1/8"=1'-0"



ROBUCK HOMES
Post Office Box 17102
Raleigh, NC 27619
(919) 876-9200
WWW.ROBUCKHOMES.COM

UMSTEAD
Rear Elevation
1/8" = 1'-0"

NOTICE:
All drawings, specifications and copies remain the property of Robuck Home Triangle, LLC. Unauthorized use of these documents on any project without written permission from Robuck Homes Triangle, LLC, is strictly prohibited. This design is protected by federal copyright laws.

Robuck Homes reserves the right to make modifications to Floor Plans, Dimensions, Materials, and Specifications without notice.

DO NOT SCALE DRAWINGS
FOR DIMENSIONS NOT SHOWN CONTACT THE BIM MANAGER FOR CLARIFICATION

© Copyright 1998 - 2021
ROBUCK HOMES, INC.

DRAWN BY

CHECKED BY

CONTACT INFO
BIM@robuckhomes.com

PRINT DATE
10/11/2021