

FLOOR PLAN NOTES:

1. ALL DIMENSIONS ARE TO THE ROUGH FRAME OF STUDS
2. CENTER ALL OPENINGS UNLESS OTHERWISE NOTED
3. THESE PLANS ARE NOT TO BE SCALED FOR CONSTRUCTION PURPOSES
4. FINAL CABINET LAYOUT WILL BE DESIGNED BY CABINET SUPPLIER
5. IT IS THE CONTRACTOR'S RESPONSIBILITY TO VERIFY THE ACCURACY OF ALL DETAILS AND DIMENSIONS
6. VARY WITH THE WINDOW MFG. ALL WINDOW SIZES AND EGRESS REQ.

FIRST FLOOR PLAN

SCALE: 1/8"=1'-0"



ROBUCK HOMES
 Post Office Box 17102
 Raleigh, NC 27619
 (919) 876-9200
 WWW.ROBUCKHOMES.COM

UMSTEAD
 Design Studio First Floor
 1/8" = 1'-0"

BT 001

NOTICE:
 All drawings, specifications and copies remain the property of Robuck Home Triangle, LLC. Unauthorized use of these documents on any project without written permission from Robuck Homes Triangle, LLC. is strictly prohibited. This design is protected by federal copyright laws.

Robuck Homes reserves the right to make modifications to Floor Plans, Dimensions, Materials, and Specifications without notice.

DO NOT SCALE DRAWINGS

FOR DIMENSIONS NOT SHOWN CONTACT THE BIM MANAGER FOR CLARIFICATION

© Copyright 1998 - 2021 ROBUCK HOMES, INC.

DRAWN BY
 CHECKED BY

CONTACT INFO
 BIM@robuckhomes.com

PRINT DATE
 03/14/2022

B1



FLOOR PLAN NOTES:

1. ALL DIMENSIONS ARE TO THE ROUGH FRAME OF STUDS
2. CENTER ALL OPENINGS UNLESS OTHERWISE NOTED
3. THESE PLANS ARE NOT TO BE SCALED FOR CONSTRUCTION PURPOSES
4. FINAL CABINET LAYOUT WILL BE DESIGNED BY CABINET SUPPLIER
5. IT IS THE CONTRACTOR'S RESPONSIBILITY TO VERIFY THE ACCURACY OF ALL DETAILS AND DIMENSIONS
6. VARY WITH THE WINDOW MFG. ALL WINDOW SIZES AND EGRESS REQ.

SECOND FLOOR PLAN

SCALE: 1/8"=1'-0"



ROBUCK HOMES
 Post Office Box 17 102
 Raleigh, NC 27619
 (919) 876-9200
 WWW.ROBUCKHOMES.COM

UMSTEAD
 Design Studio Second Floor

1/8" = 1'-0"

BT 001

NOTICE:

All drawings, specifications and copies remain the property of Robuck Home Triangle, LLC. Unauthorized use of these documents on any project without written permission from Robuck Homes Triangle, LLC. is strictly prohibited. This design is protected by federal copyright laws.

Robuck Homes reserves the right to make modifications to Floor Plans, Dimensions, Materials, and Specifications without notice.

DO NOT SCALE DRAWINGS

FOR DIMENSIONS NOT SHOWN CONTACT THE BIM MANAGER FOR CLARIFICATION

© Copyright 1998 - 2021 ROBUCK HOMES, INC.

DRAWN BY

CHECKED BY

CONTACT INFO
 BIM@robuckhomes.com

PRINT DATE
 03/14/2022

B2

NOTE: ALL OVERHANGS 1'-0"
UNLESS OTHERWISE NOTED.
SEE SUBDIVISION REQUIREMENTS



FRONT ELEVATION

SCALE: 1/8"=1'-0"



ROBUCK HOMES
Post Office Box 17 102
Raleigh, NC 27619
(919) 876-9200
WWW.ROBUCKHOMES.COM

UMSTEAD
Front Elevation
1/8" = 1'-0"

BT 001

NOTICE:
All drawings, specifications and copies remain the property of Robuck Home Triangle, LLC. Unauthorized use of these documents on any project without written permission from Robuck Homes Triangle, LLC. is strictly prohibited. This design is protected by federal copyright laws.

Robuck Homes reserves the right to make modifications to Floor Plans, Dimensions, Materials, and Specifications without notice.

DO NOT SCALE DRAWINGS
FOR DIMENSIONS NOT SHOWN CONTACT THE BIM MANAGER FOR CLARIFICATION

© Copyright 1998 - 2021
ROBUCK HOMES, INC.

DRAWN BY
CHECKED BY

CONTACT INFO
BIM@robuckhomes.com

PRINT DATE
03/14/2022

EL.1

NOTE: ALL OVERHANGS 1'-0"
UNLESS OTHERWISE NOTED.
SEE SUBDIVISION REQUIREMENTS



LEFT ELEVATION

SCALE: 1/8"=1'-0"



ROBUCK HOMES
Post Office Box 17102
Raleigh, NC 27619
(919) 876-9200
WWW.ROBUCKHOMES.COM

UMSTEAD
Left Elevation
1/8" = 1'-0"

BT 001

NOTICE:
All drawings, specifications and copies remain the property of Robuck Home Triangle, LLC. Unauthorized use of these documents on any project without written permission from Robuck Homes Triangle, LLC. is strictly prohibited. This design is protected by federal copyright laws.

Robuck Homes reserves the right to make modifications to Floor Plans, Dimensions, Materials, and Specifications without notice.

DO NOT SCALE DRAWINGS
FOR DIMENSIONS NOT SHOWN CONTACT THE BIM MANAGER FOR CLARIFICATION

© Copyright 1998 - 2021
ROBUCK HOMES, INC.

DRAWN BY


CHECKED BY

CONTACT INFO
BIM@robuckhomes.com

PRINT DATE
03/14/2022

EL.2

NOTE: ALL OVERHANGS 1'-0"
UNLESS OTHERWISE NOTED.
SEE SUBDIVISION REQUIREMENTS

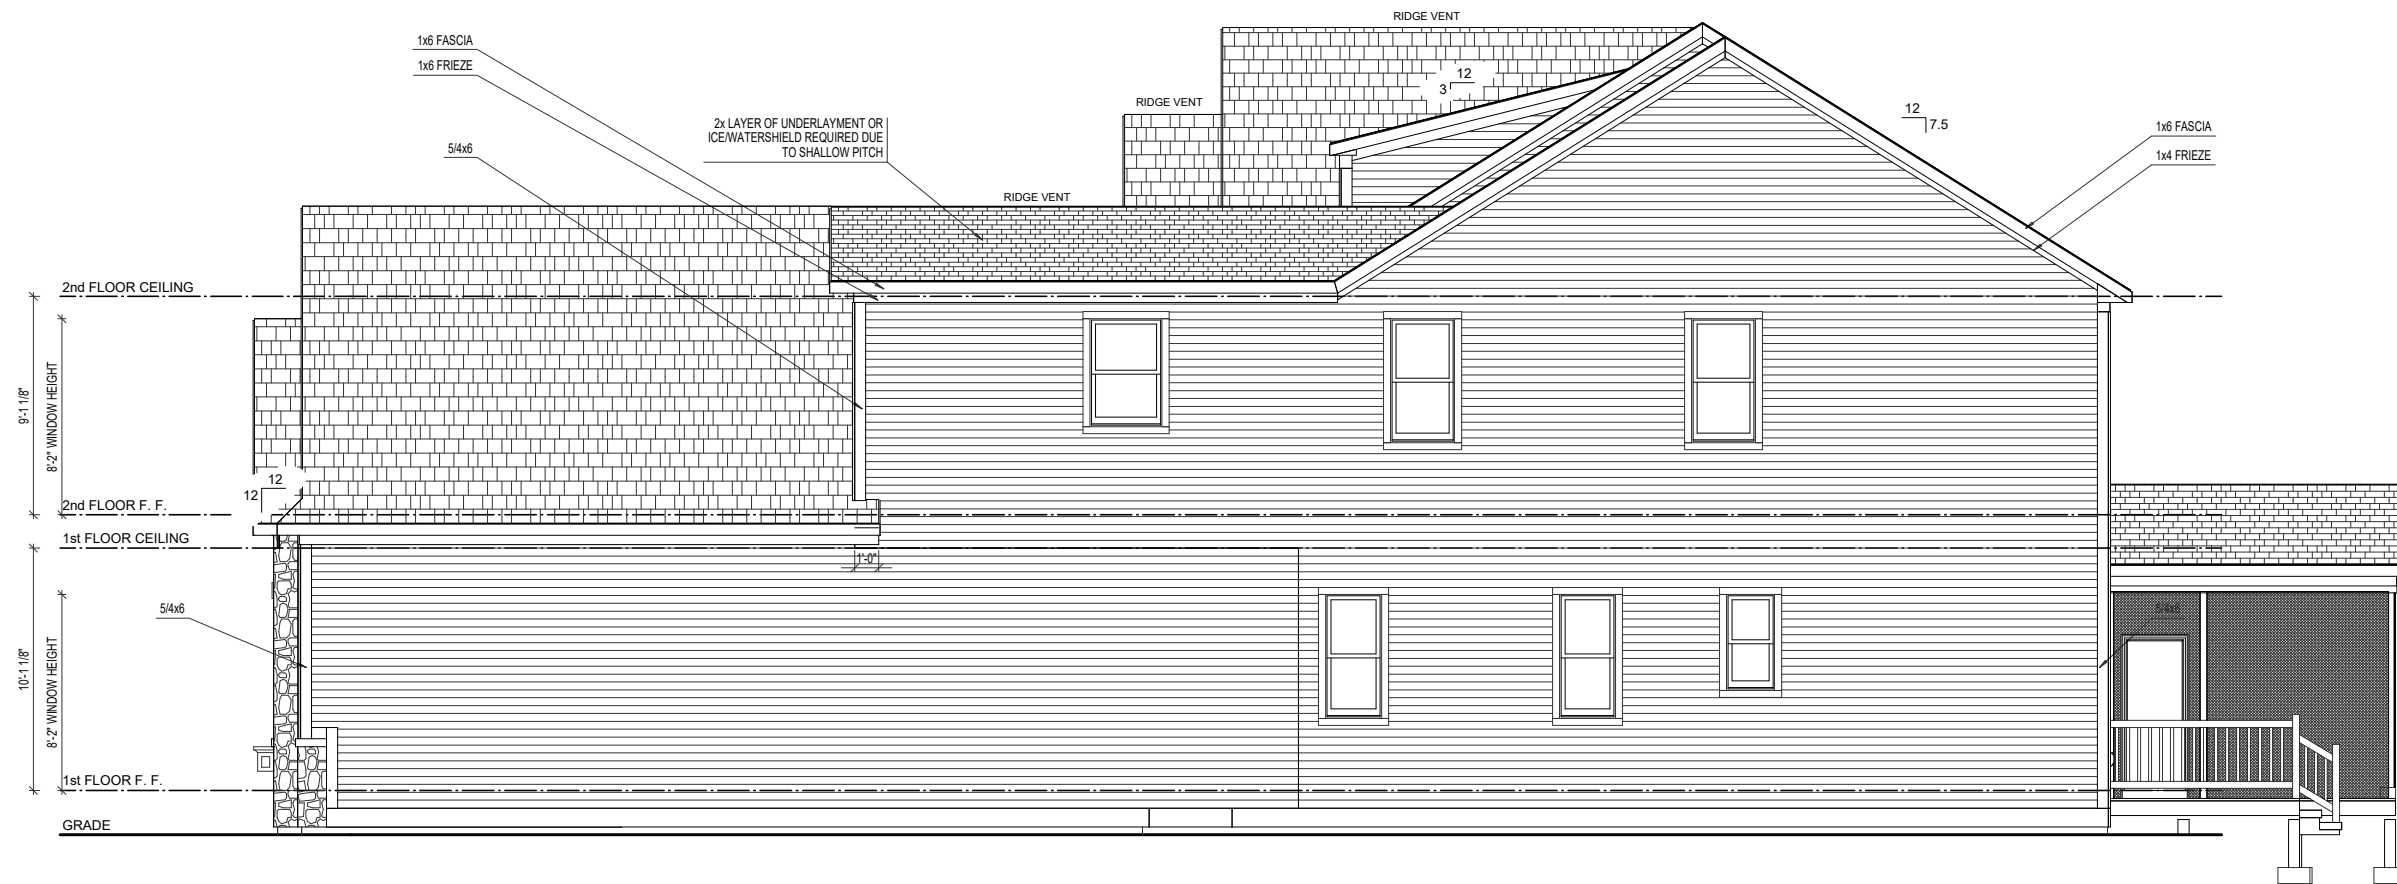

RIGHT ELEVATION

SCALE: 1/8"=1'-0"



ROBUCK HOMES
Post Office Box 17102
Raleigh, NC 27619
(919) 876-9200
WWW.ROBUCKHOMES.COM

UMSTEAD
Right Elevation
1/8" = 1'-0"

BT 001

NOTICE:
All drawings, specifications and copies remain the property of Robuck Home Triangle, LLC. Unauthorized use of these documents on any project without written permission from Robuck Homes Triangle, LLC, is strictly prohibited. This design is protected by federal copyright laws.

Robuck Homes reserves the right to make modifications to Floor Plans, Dimensions, Materials, and Specifications without notice.

DO NOT SCALE DRAWINGS

FOR DIMENSIONS NOT SHOWN CONTACT THE BIM MANAGER FOR CLARIFICATION

© Copyright 1998 - 2021 ROBUCK HOMES, INC.

DRAWN BY

CHECKED BY

CONTACT INFO
BIM@robuckhomes.com

PRINT DATE
03/14/2022

EL.3

NOTE: ALL OVERHANGS 1'-0"
UNLESS OTHERWISE NOTED.
SEE SUBDIVISION REQUIREMENTS



REAR ELEVATION

SCALE: 1/8"=1'-0"



ROBUCK HOMES
Post Office Box 17102
Raleigh, NC 27619
(919) 876-9200
WWW.ROBUCKHOMES.COM

UMSTEAD
Rear Elevation
1/8" = 1'-0"

BT 001

NOTICE:
All drawings, specifications and copies remain the property of Robuck Home Triangle, LLC. Unauthorized use of these documents on any project without written permission from Robuck Homes Triangle, LLC, is strictly prohibited. This design is protected by federal copyright laws.

Robuck Homes reserves the right to make modifications to Floor Plans, Dimensions, Materials, and Specifications without notice.

DO NOT SCALE DRAWINGS

FOR DIMENSIONS NOT SHOWN CONTACT THE BIM MANAGER FOR CLARIFICATION

© Copyright 1998 - 2021 ROBUCK HOMES, INC.

DRAWN BY

CHECKED BY

CONTACT INFO
BIM@robuckhomes.com

PRINT DATE
03/14/2022

EL.4